

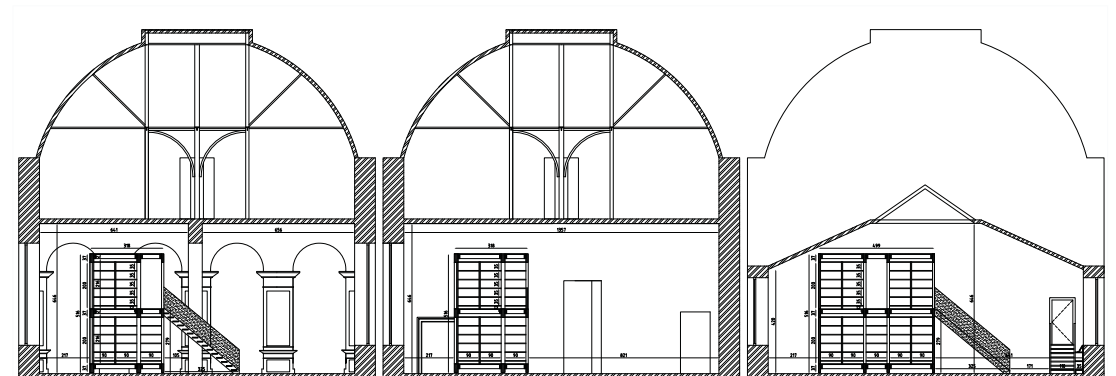
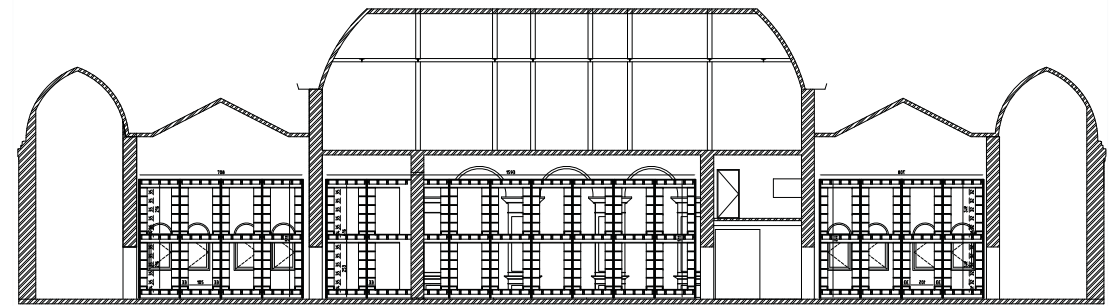
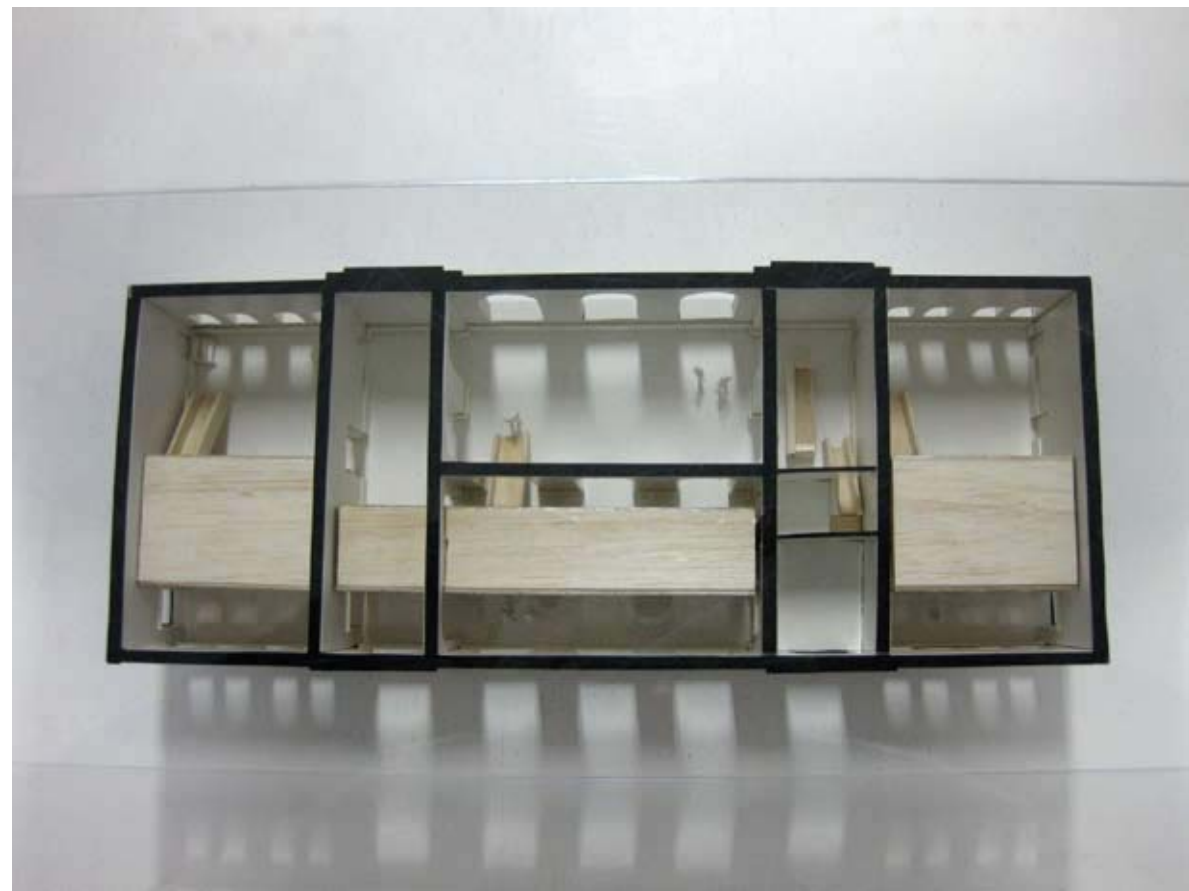
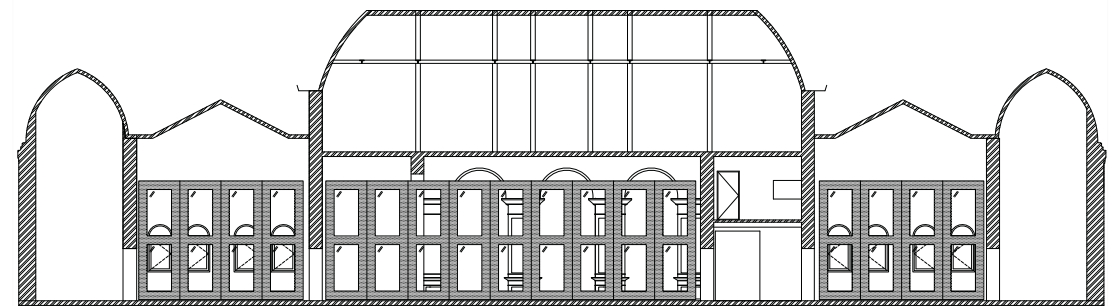


Portfolio


Thibaut Van Passen

Wedstrijdontwerp voor verbouwing bibliotheek vakgroep Architectuur & Stedenbouw - Plateastraat, Gent

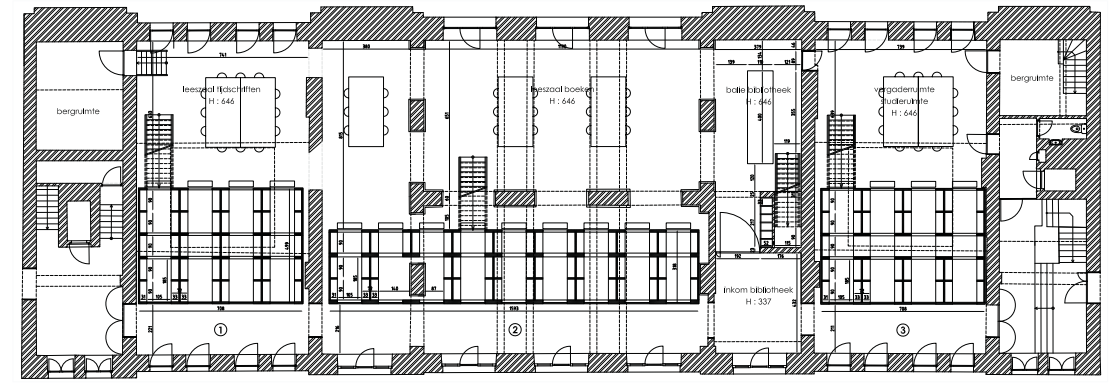


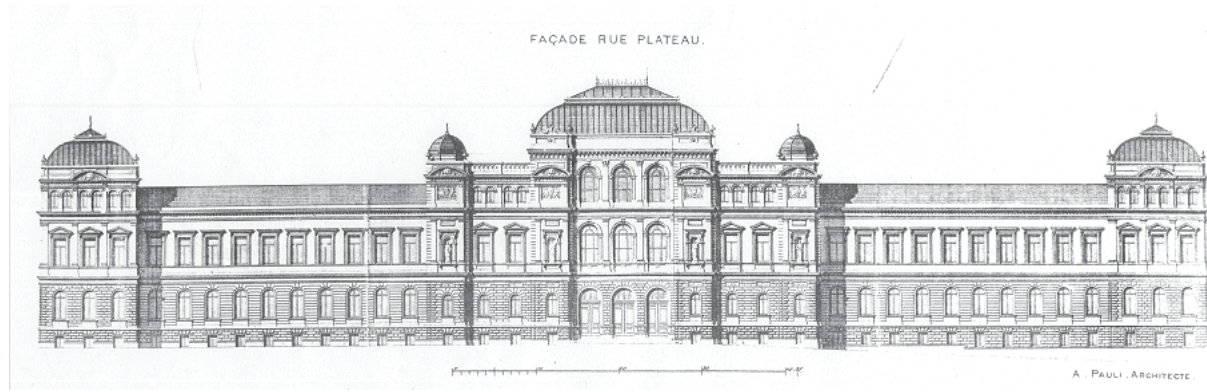




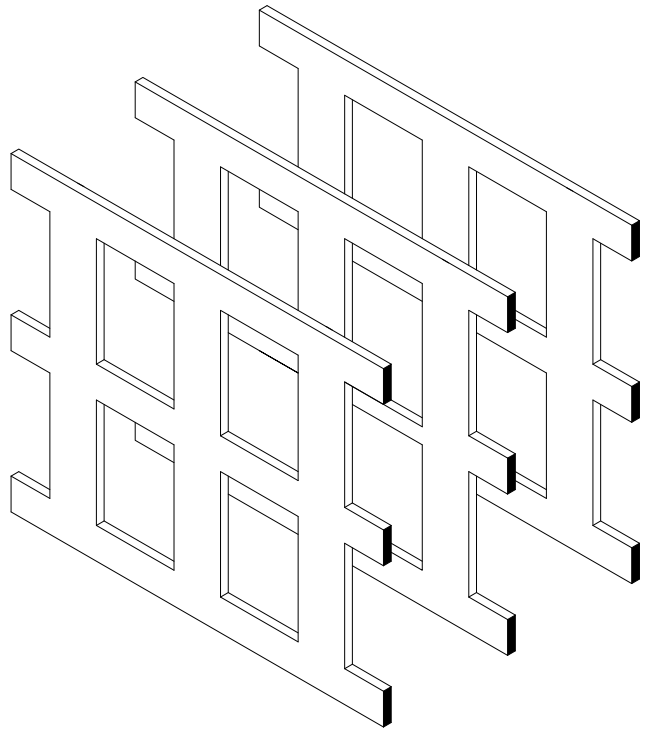


STAP 1.
Lamineren van de vierendeelers.

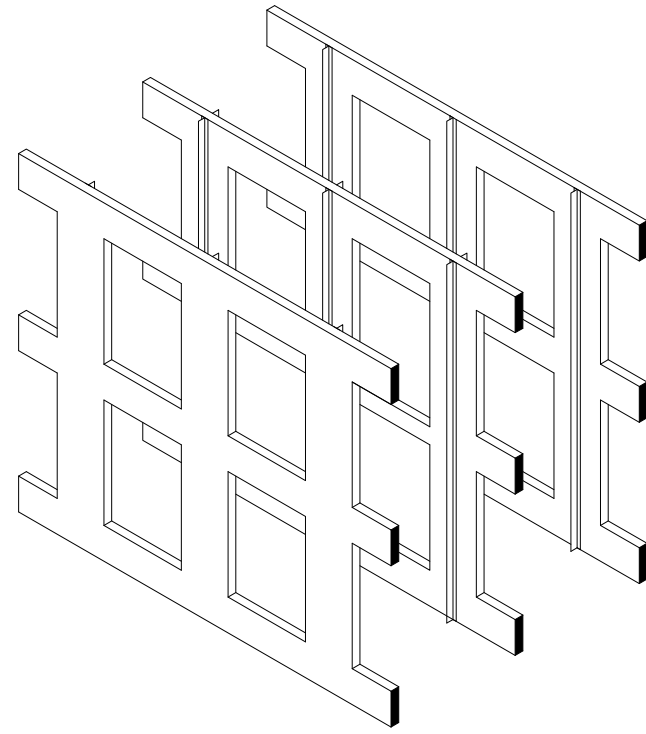


STAP 2.
Plaatsen van de T-profielen.

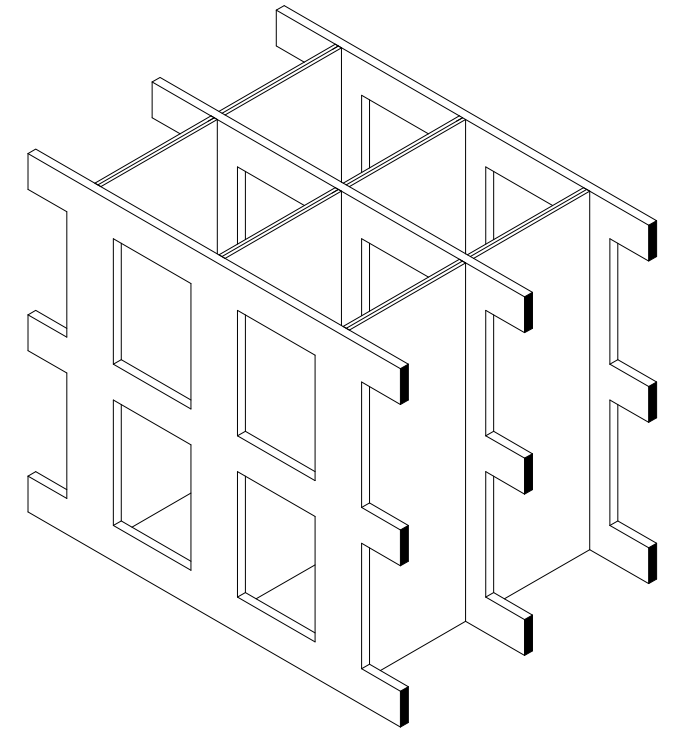


STAP 3.
Plaatsen van de tussenschotten.

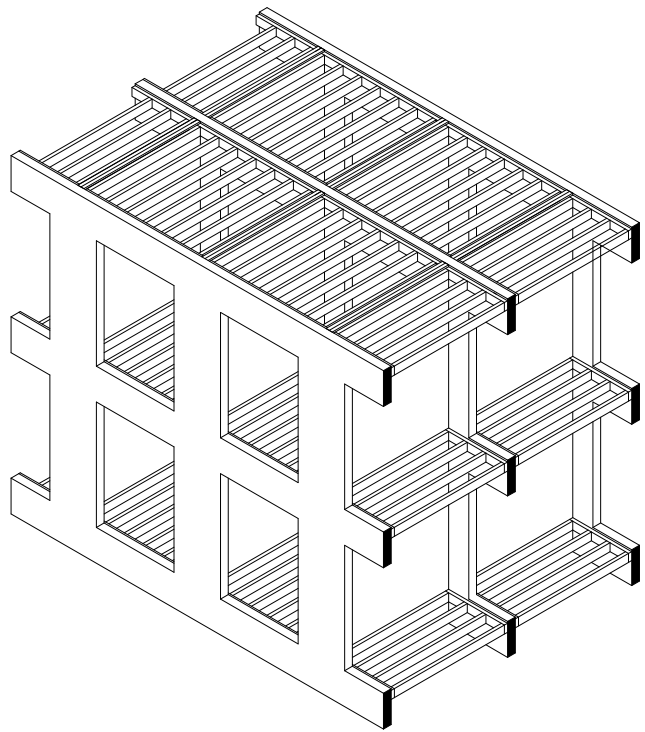




STAP 4.
Plaatsen van de vloerbalken.

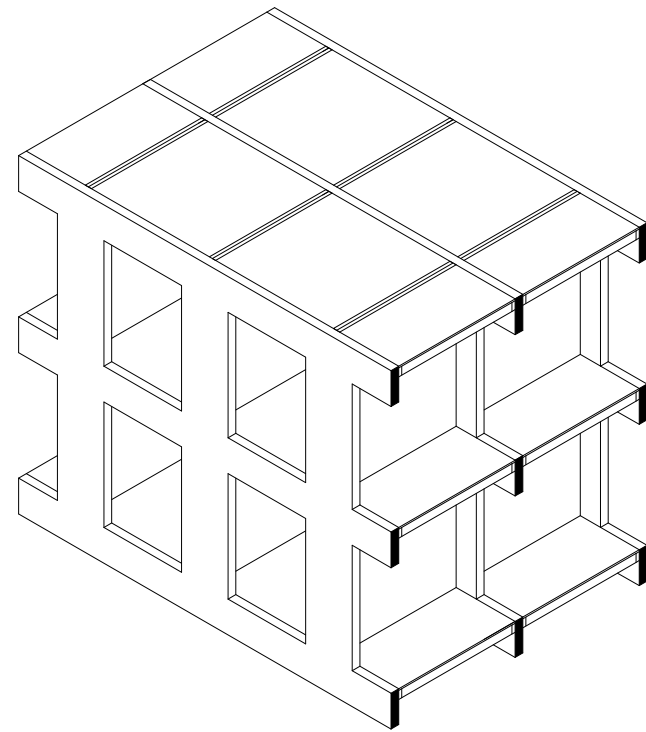

STAP 5.
Plaatsen van de vloerplaten.


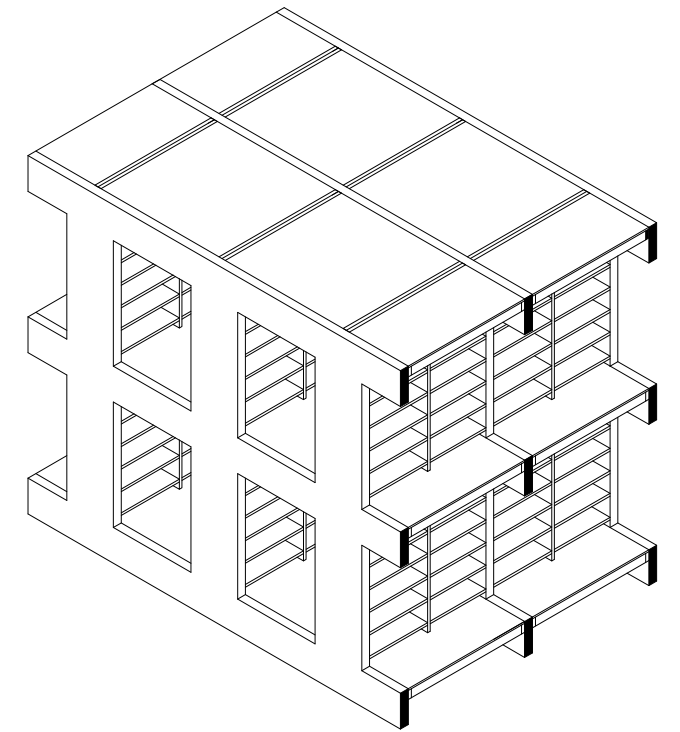


STAP 6.
Plaatsen van het glas en boekenrekken.

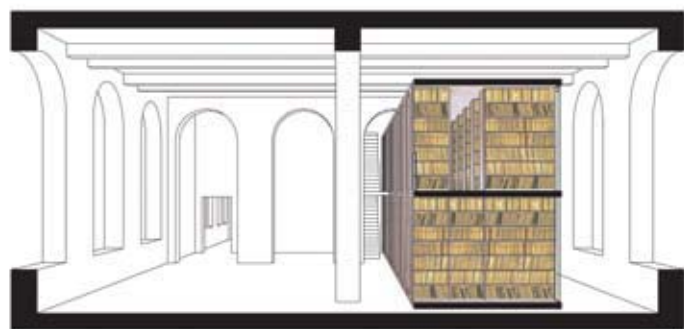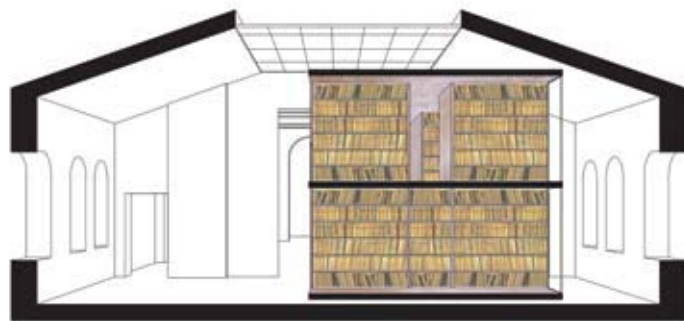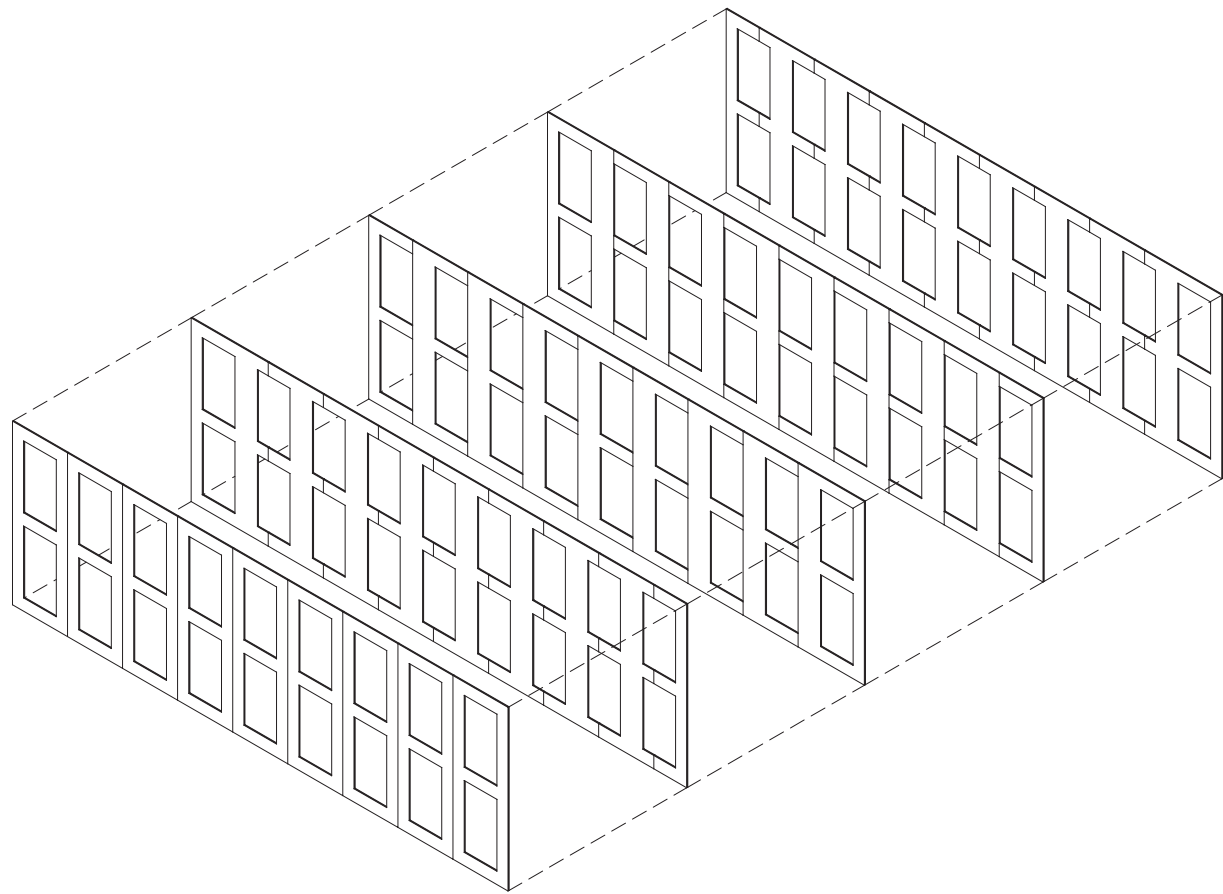

Artiestenwerkplaats voor Mundaneum - Place d'Espagne, Brussel




ARTIST COLONY FOR MUNDANEUM

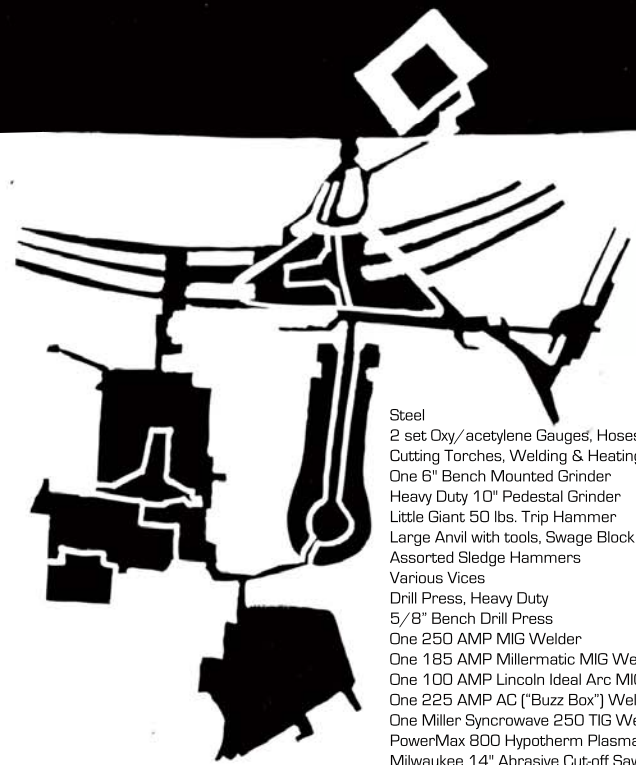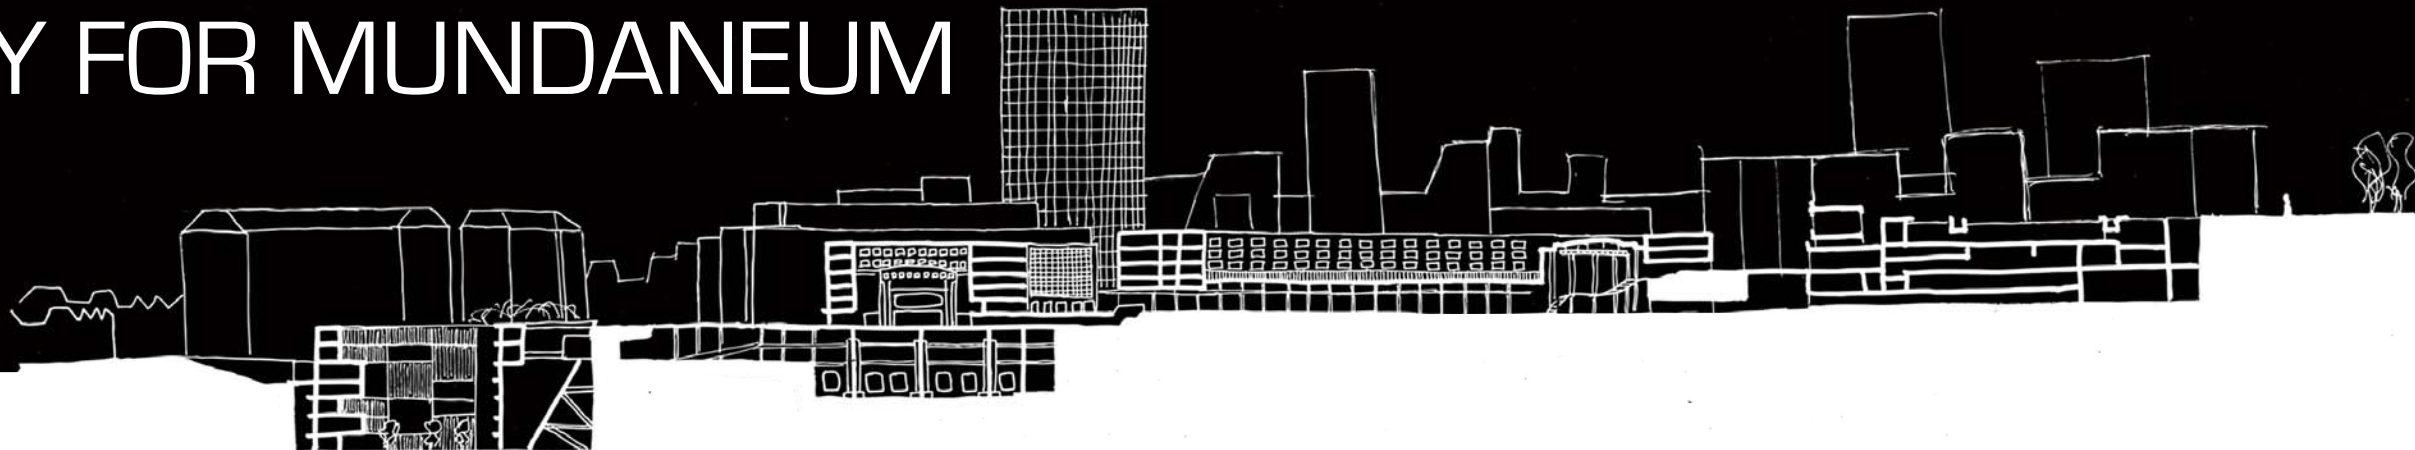


- Steel
- 2 set Oxy/acetylene Gauges, Hoses
 - Cutting Torches, Welding & Heating Tips
 - One 6" Bench Mounted Grinder
 - Heavy Duty 10" Pedestal Grinder
 - Little Giant 50 lbs. Trip Hammer
 - Large Anvil with tools, Swage Block
 - Assorted Sledge Hammers
 - Various Vices
 - Drill Press, Heavy Duty
 - 5/8" Bench Drill Press
 - One 250 AMP MIG Welder
 - One 185 AMP Millermatic MIG Welder
 - One 100 AMP Lincoln Ideal Arc MIG Welder
 - One 225 AMP AC ("Buzz Box") Welders
 - One Miller Syncrowave 250 TIG Welder
 - PowerMax 800 Hypotherm Plasma Cutter 1/2"
 - Milwaukee 14" Abrasive Cut-off Saw
 - Assortment of Heavy C Clamps
 - 7 1/2 x 12 1/2 Horizontal Cut-off Bandsaw
 - Light Duty Bandsaw - 16" Throat
 - One Blacksmith Bench
 - One 12 1/2 Steel Table
 - 4 1/2 x 8 1/2 H Beam Table
- Wood
- 12" Delta Heavy Duty Belt Sander
 - Large Pattern Shop Bandsaw - 36" Throat
 - 12" Electric Chain Saw
 - 10" Heavy Duty Table Saw
 - 12" Compound Miter Saw
 - 4 1/2 x 8 1/2 Working Table
 - Woodworking Bench
 - One Layout Table

- Hand Tools - Air
- 1/8" - 1/4" Die Grinder
 - Needle Scaler
 - 3/8" Drill
 - 25 lbs. Sand Blaster
 - Scribe
 - 2 Chipping Hammers
 - 6" Angle Grinder
 - 10 H.P. Air Compressor
 - 18 Gauge Stapler
 - 4" Angle Grinder
 - 16 Gauge Nibbler
 - Straight Line Sander

- Hand Tools - Electric
- Hand Drills
 - Ryobi Cordless Drill
 - Panasonic Cordless Drill
 - 8 gauge Nibbler
 - One 4 1/2" Grinders
 - Palm Sander
 - Milwaukee 7 1/4" Circular Saw
 - Bosch Jig Saw
 - Bosch 4" Belt Sander
 - Milwaukee Sawzall
 - Orbital 5" Sander / 6" Polisher
 - One 3/4" HP Router
- Miscellaneous
- 2 Ton Pallet Truck
 - One Wheelbarrow
 - One Cement Mixer
 - Various Hand Carts
 - 1 Ton Indoor Traveling Bridge Crane
 - Outdoor Work Pad with 50' Overhead Rail
 - 16' Clearance
 - Welding Screens
 - 2 Ton Electric Fork Lift
- Computer Equipment and Software
(in Staff Office)
- HP Scanjet 5p
 - Canon Poweshot G2 Digital Camera
 - Panasonic Palmcorder PV-GS400
 - G4/OSX* with Adobe CS2 (in Artists' Office)
 - G5/OSX with Adobe CS2
 - 2 MacBook Laptops (for artist use)
 - 2 Canon A650 digital camera (for artist use)
 - Two Epson Digital Projector

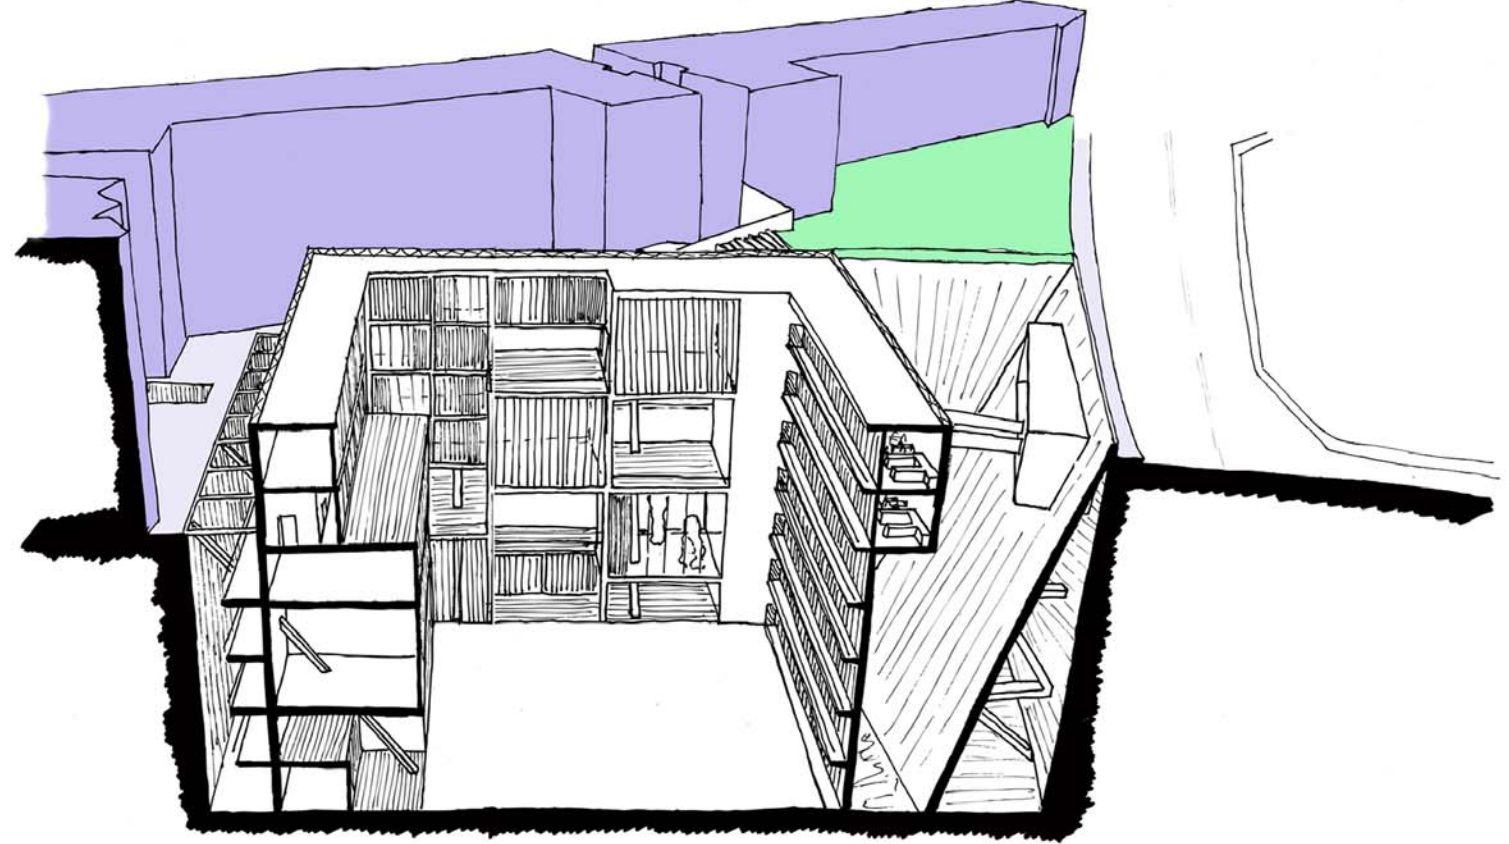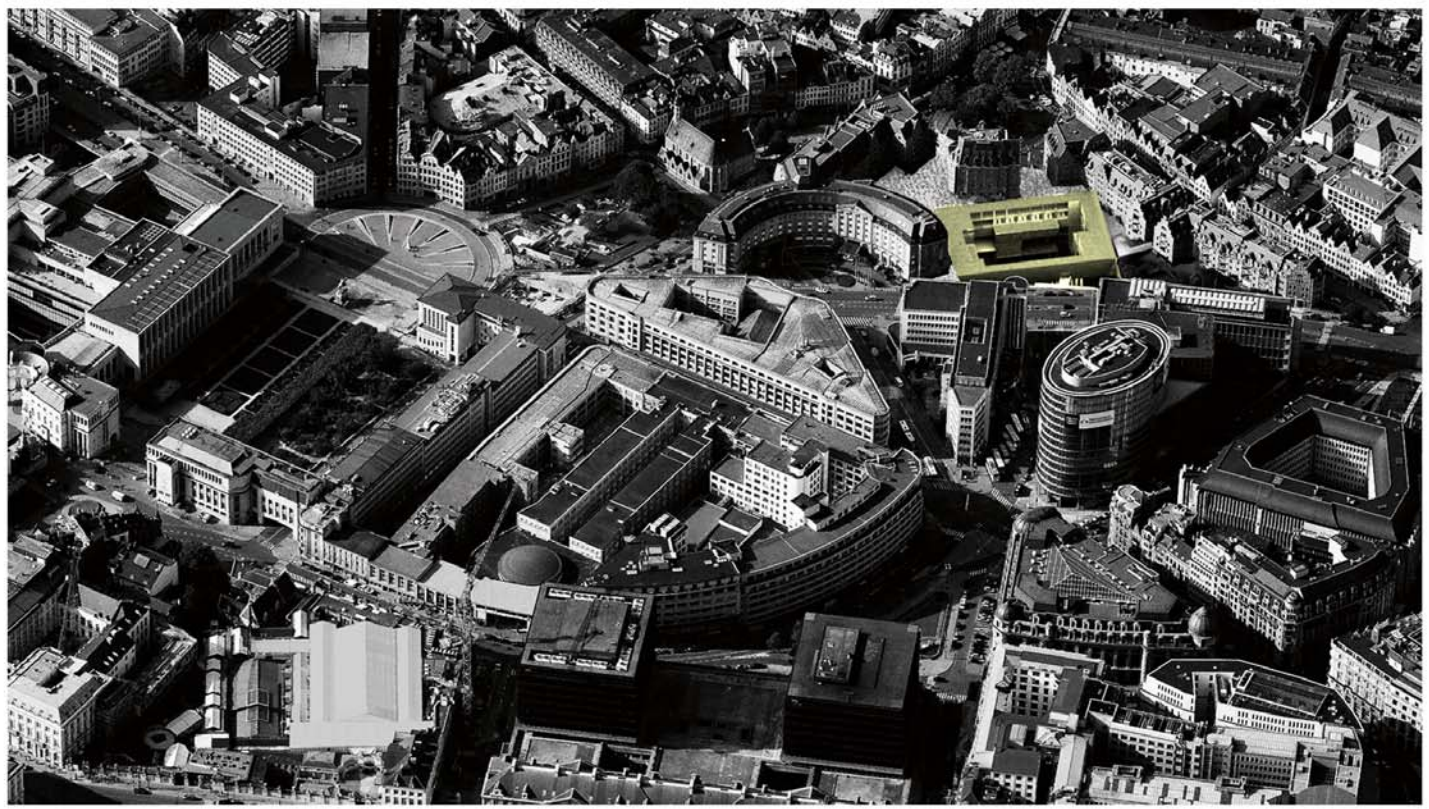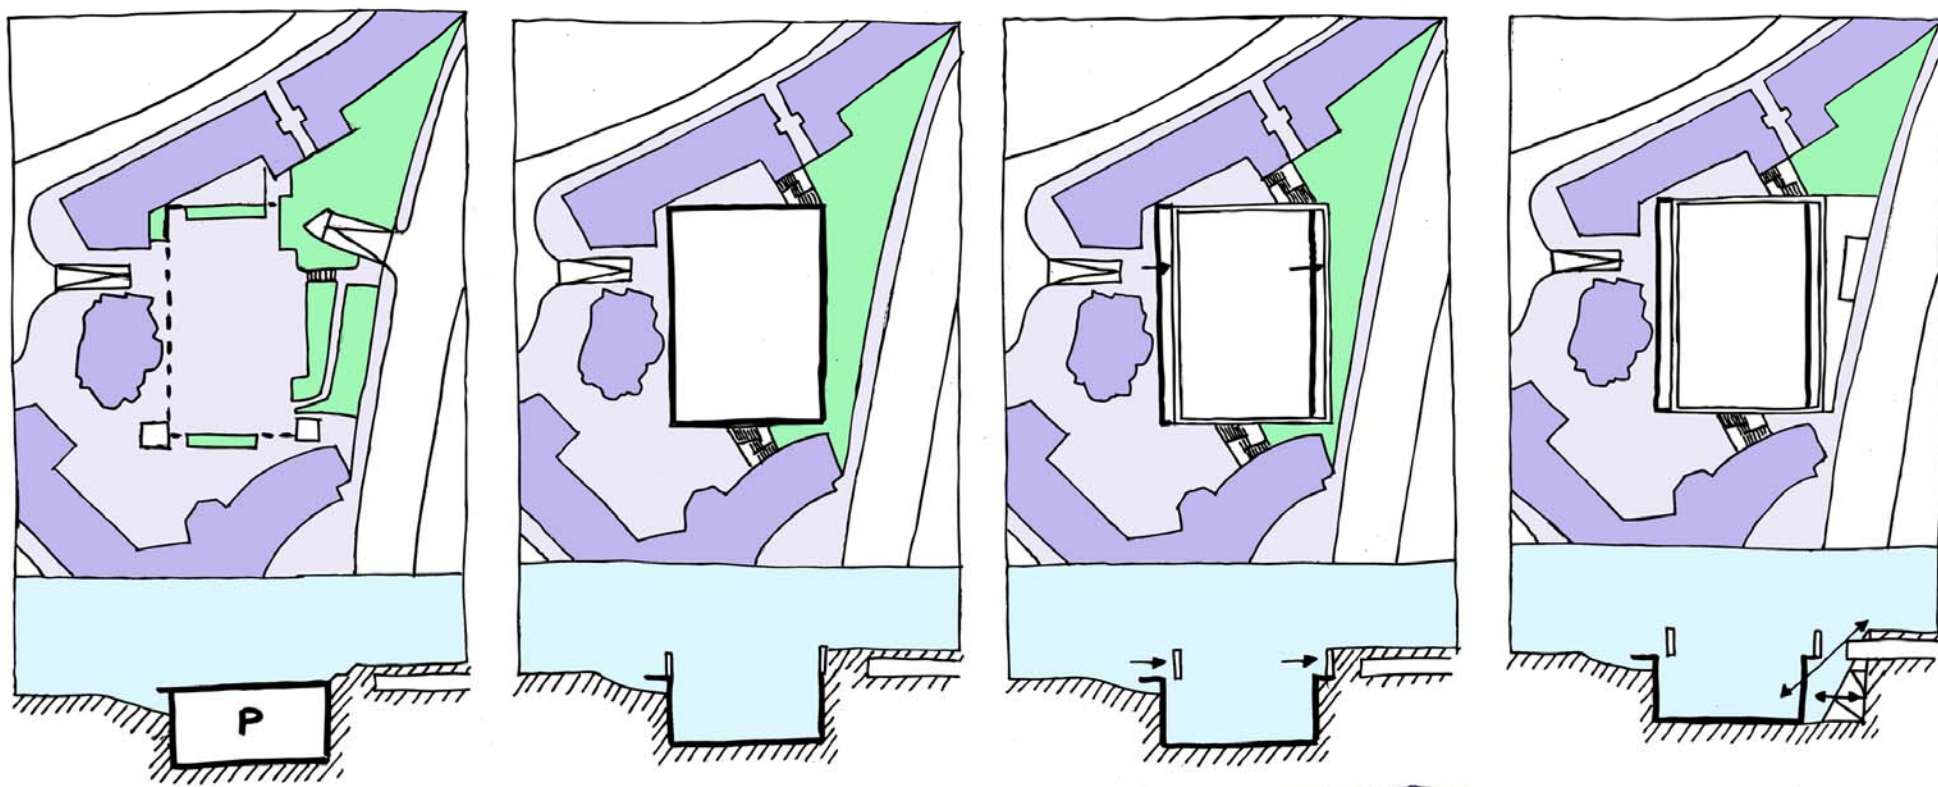


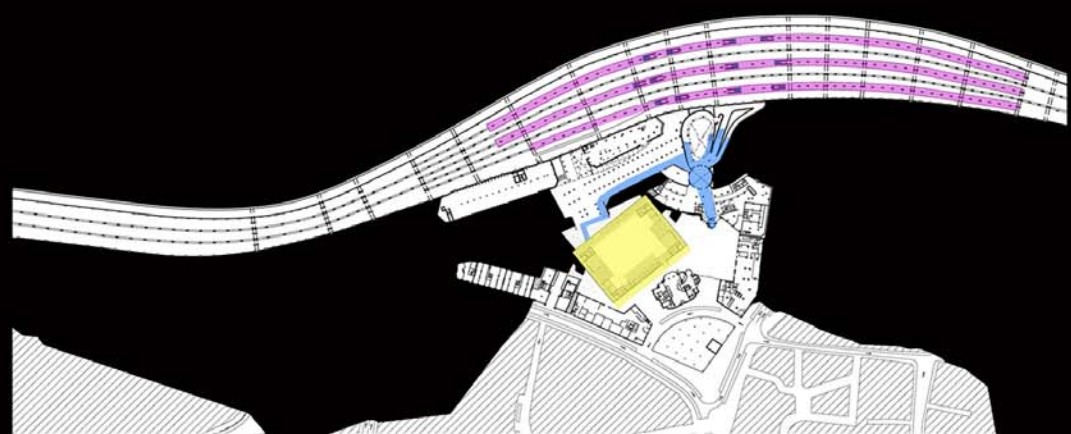


LEVEL 0m




LEVEL 4m

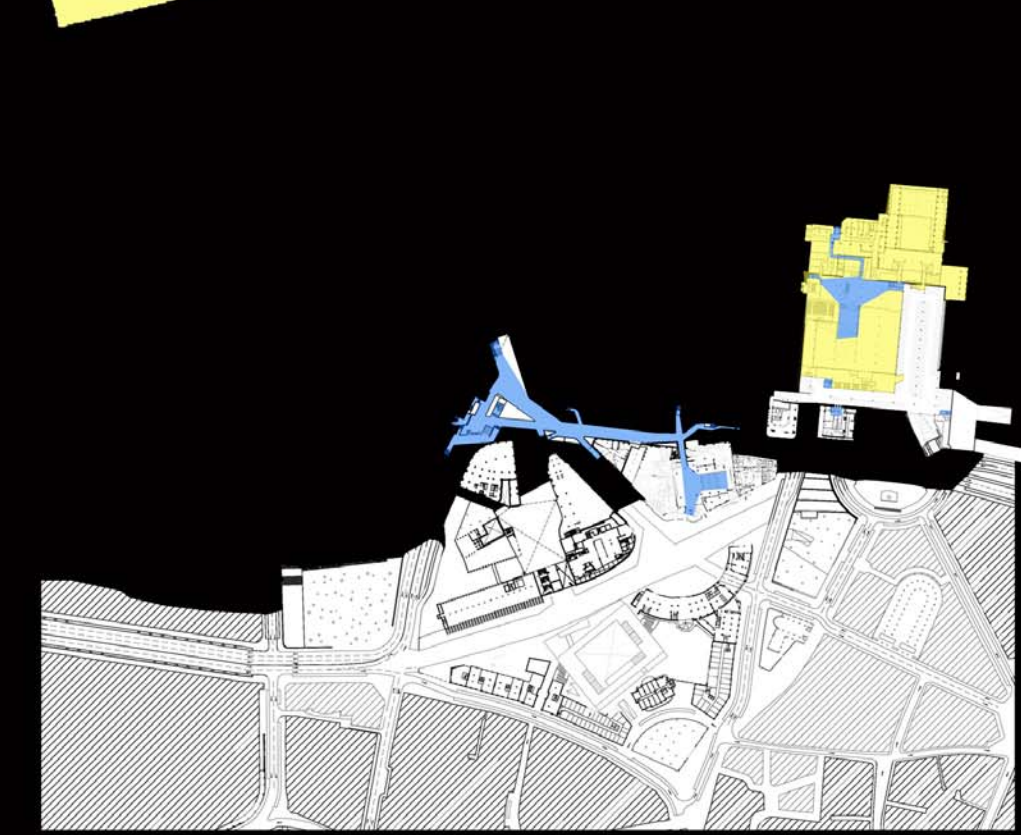

LEVEL 8m

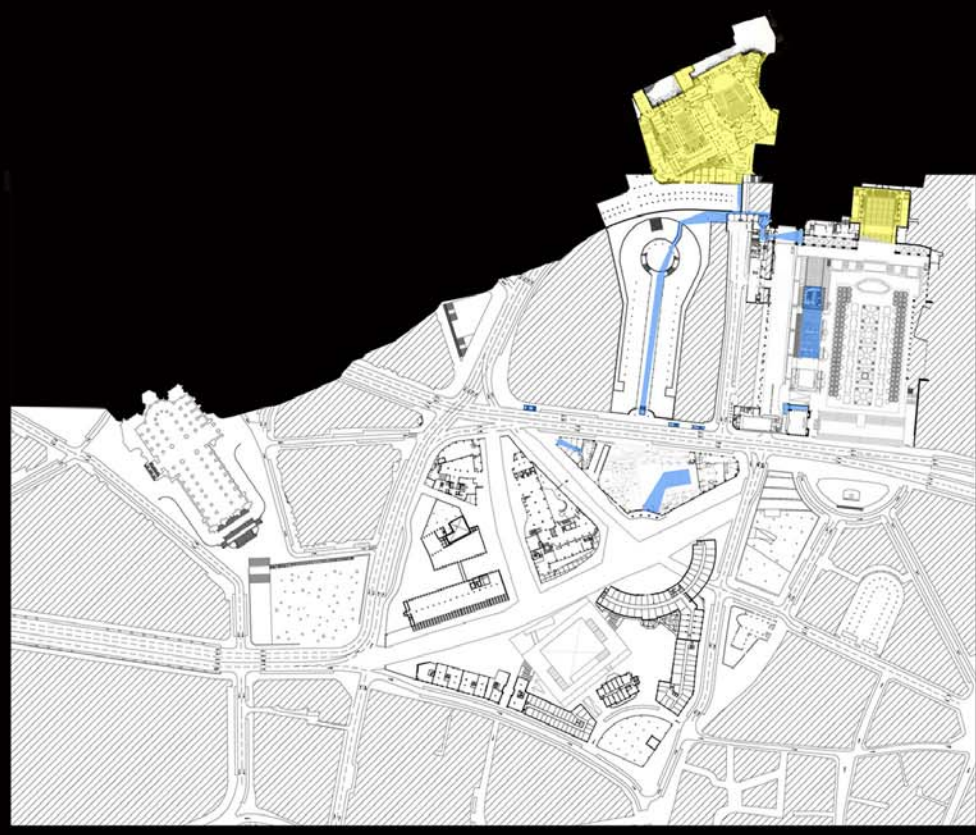

LEVEL 12m

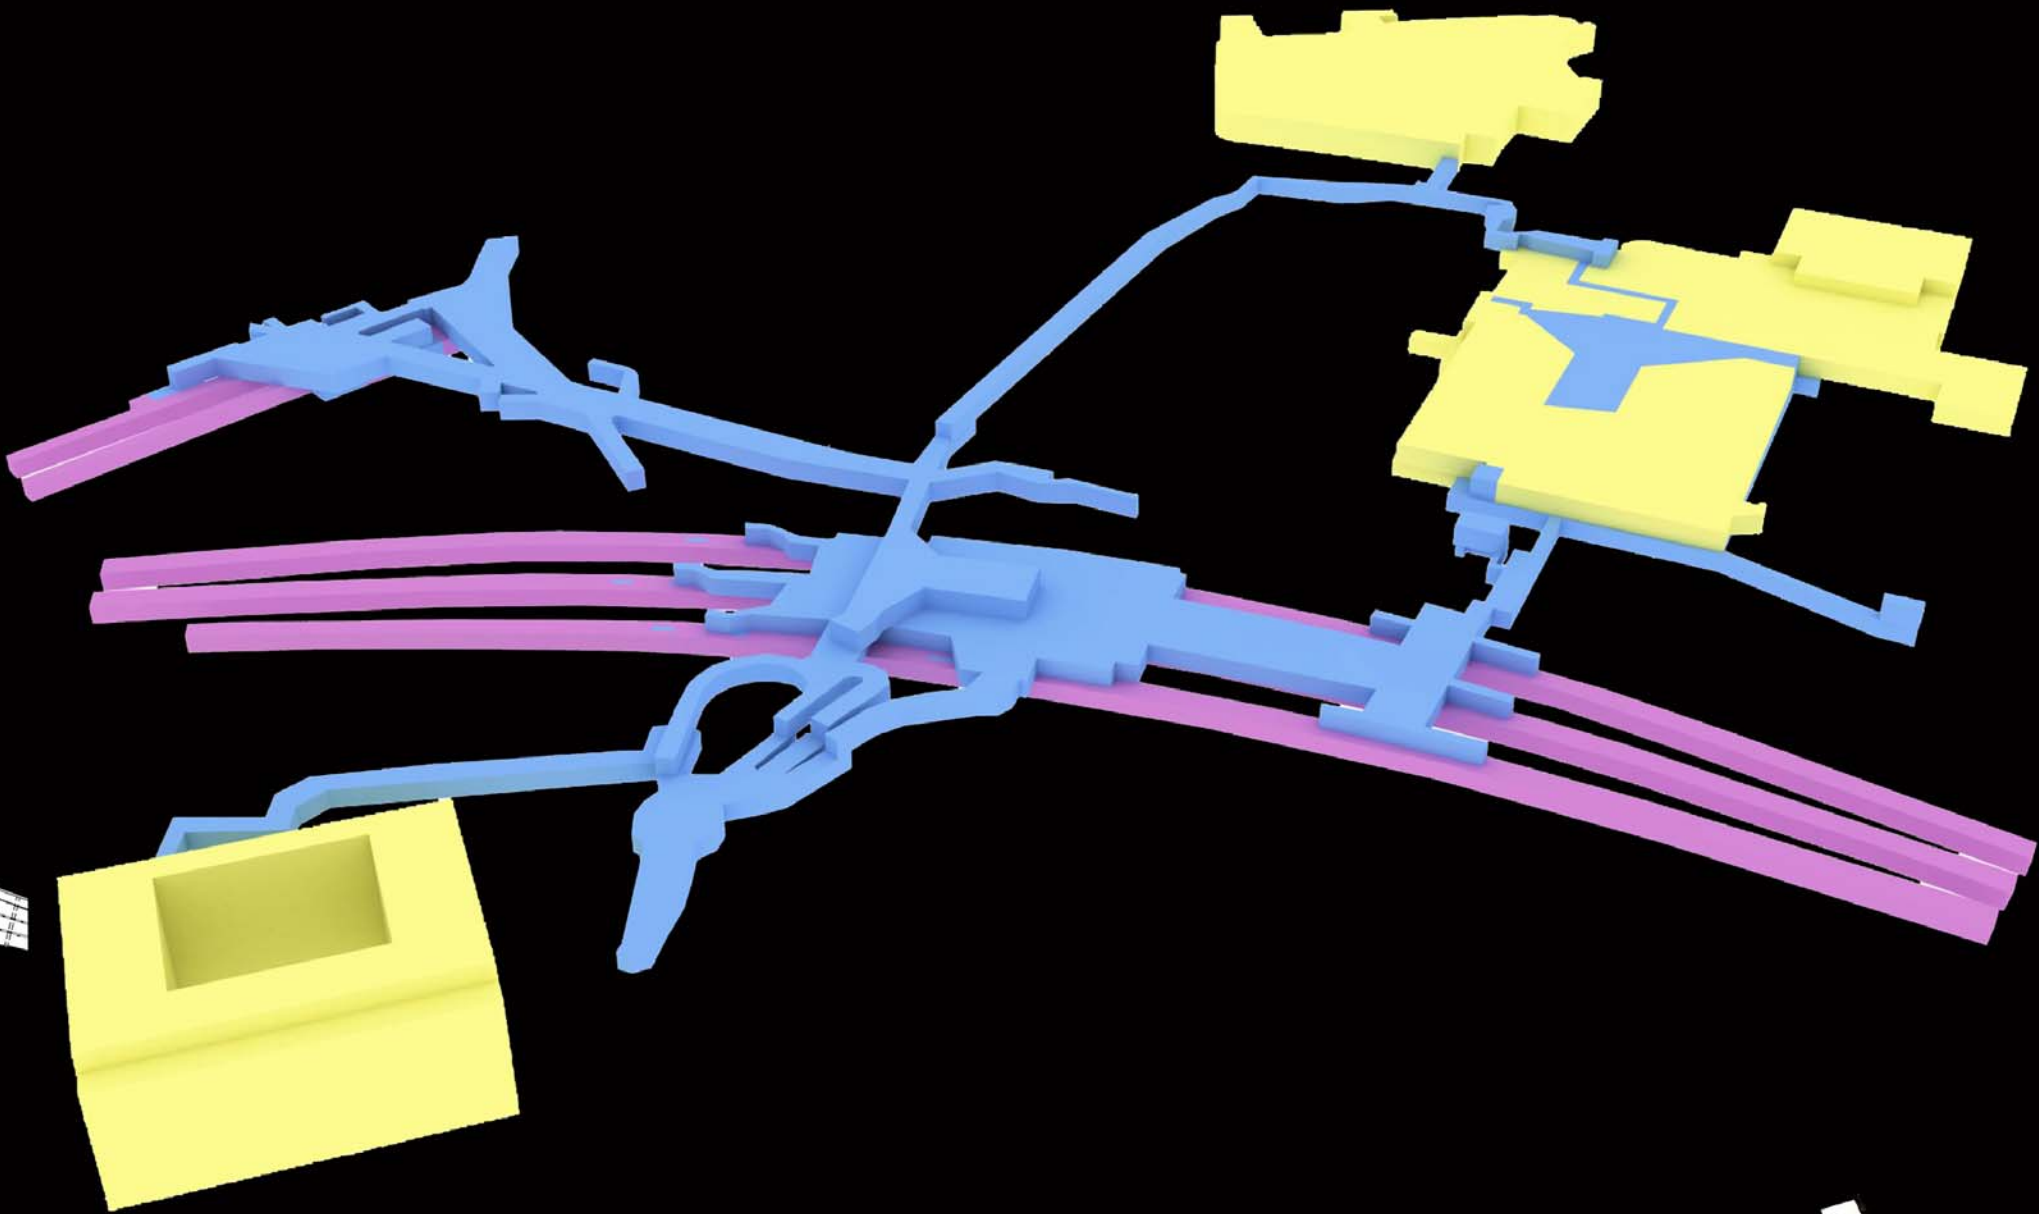


Plan

Section


Facade

Interior


Central Station

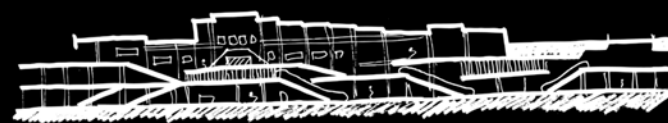




Ravenstein Gallery

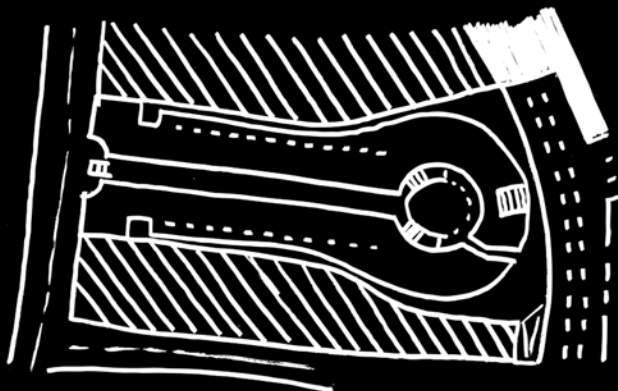


Palais des Beaux-Arts

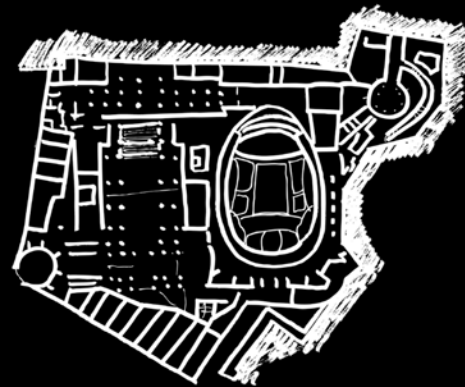


Mont des Arts

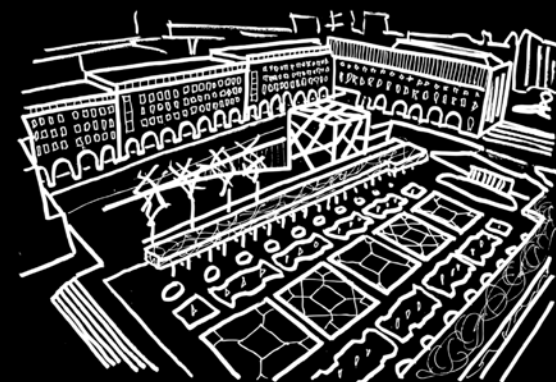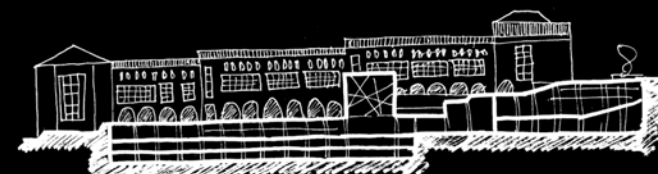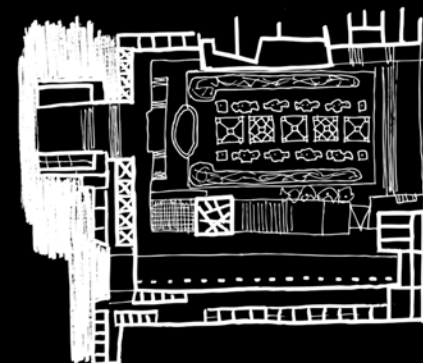


Artist Colony

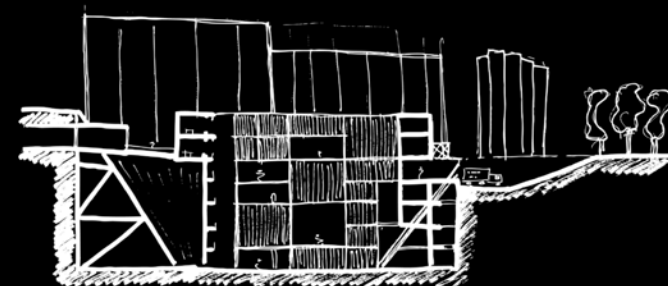



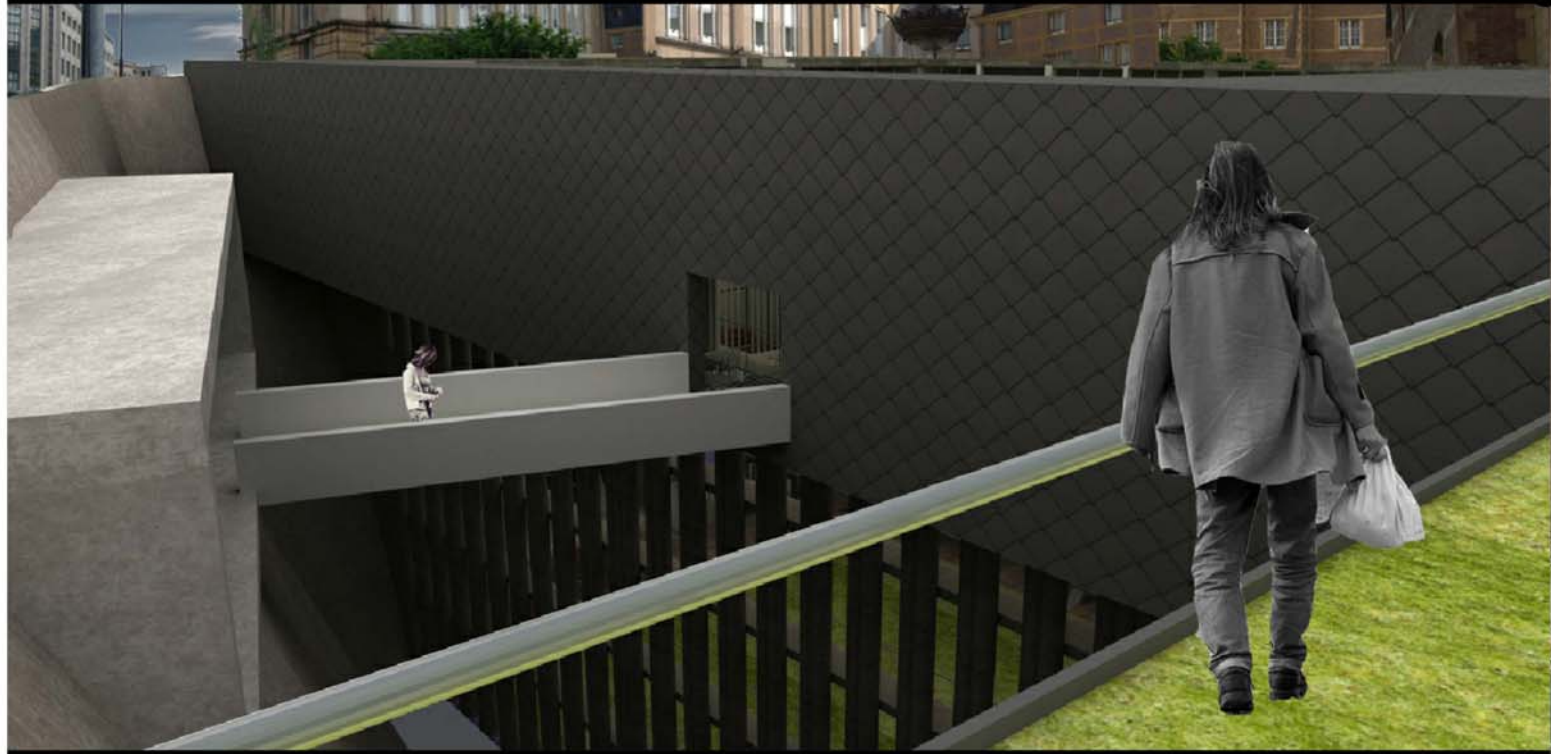




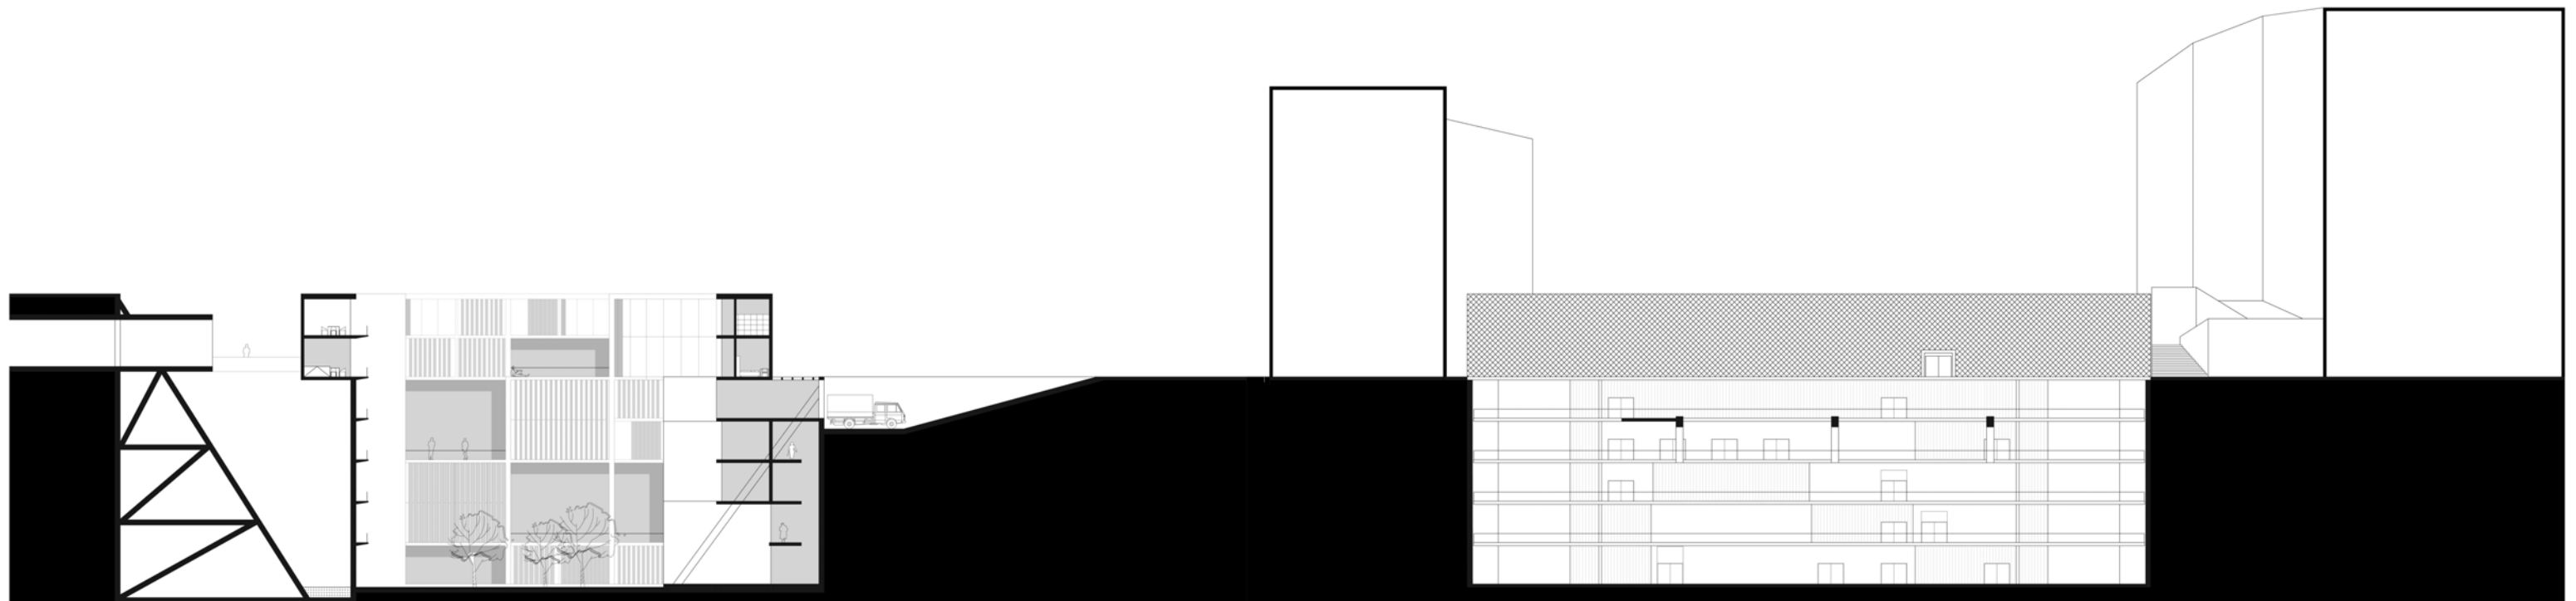

SECTION aa'

SECTION bb'

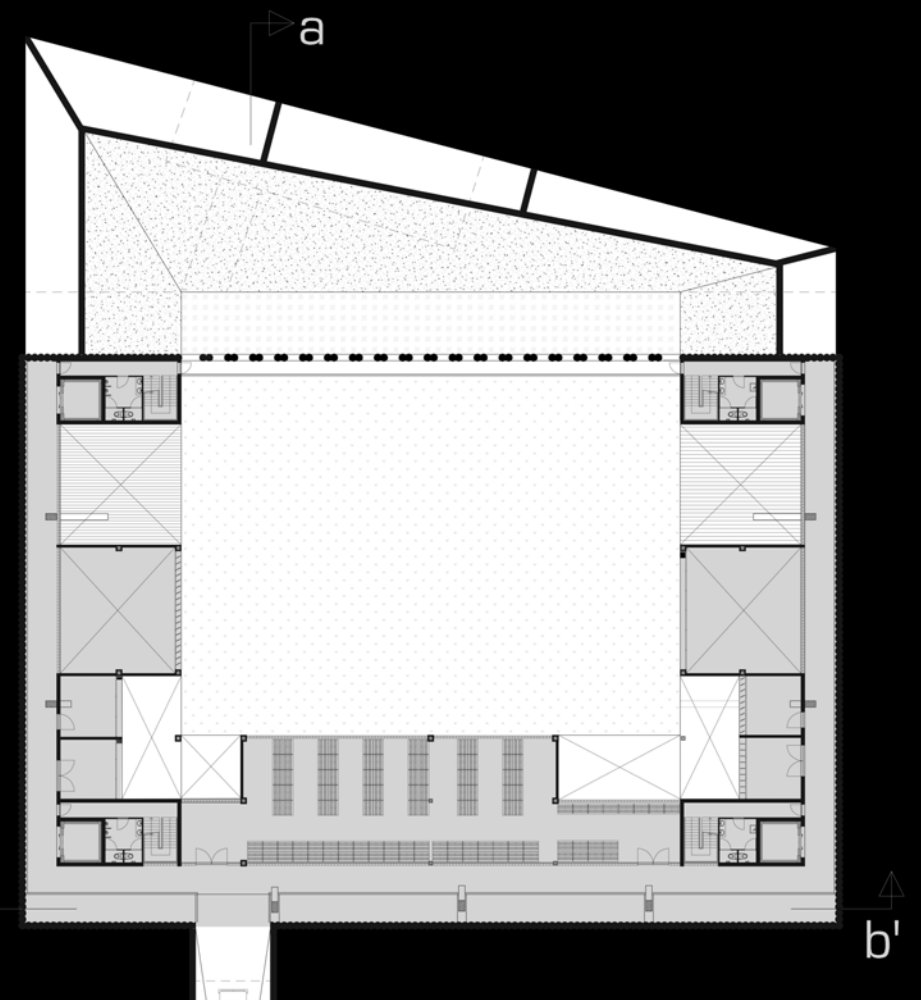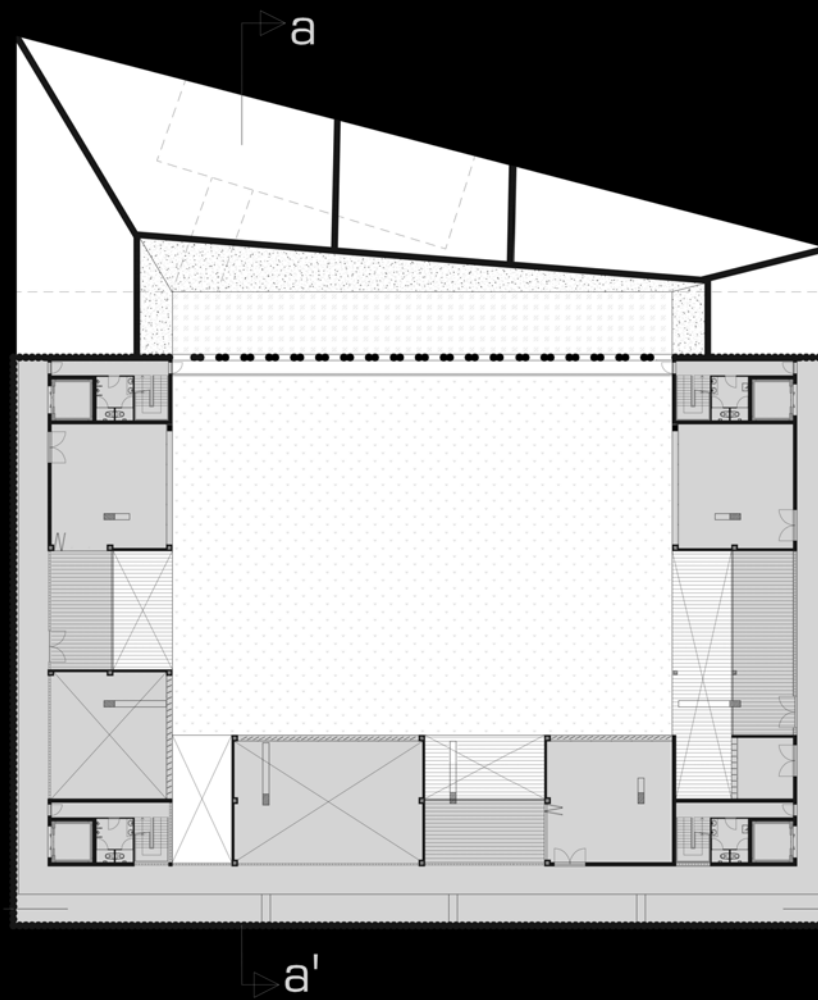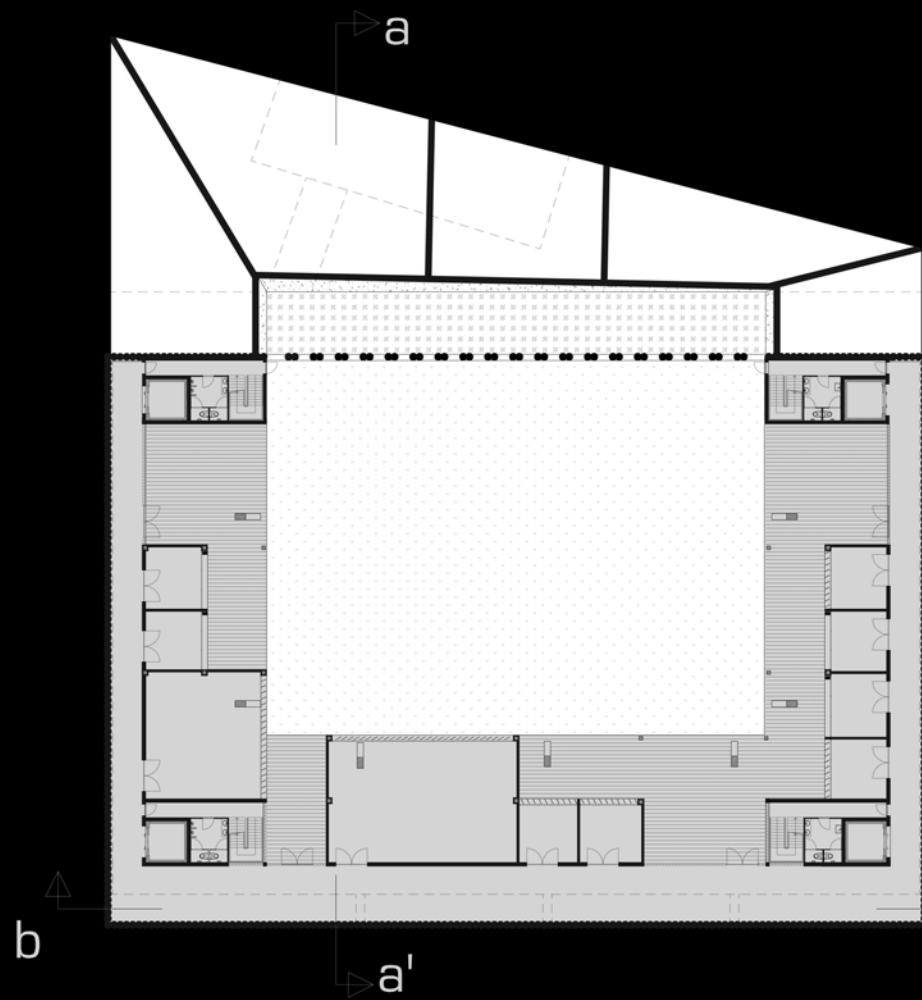


1:200

LEVEL -21m

LEVEL -17m

LEVEL -4m

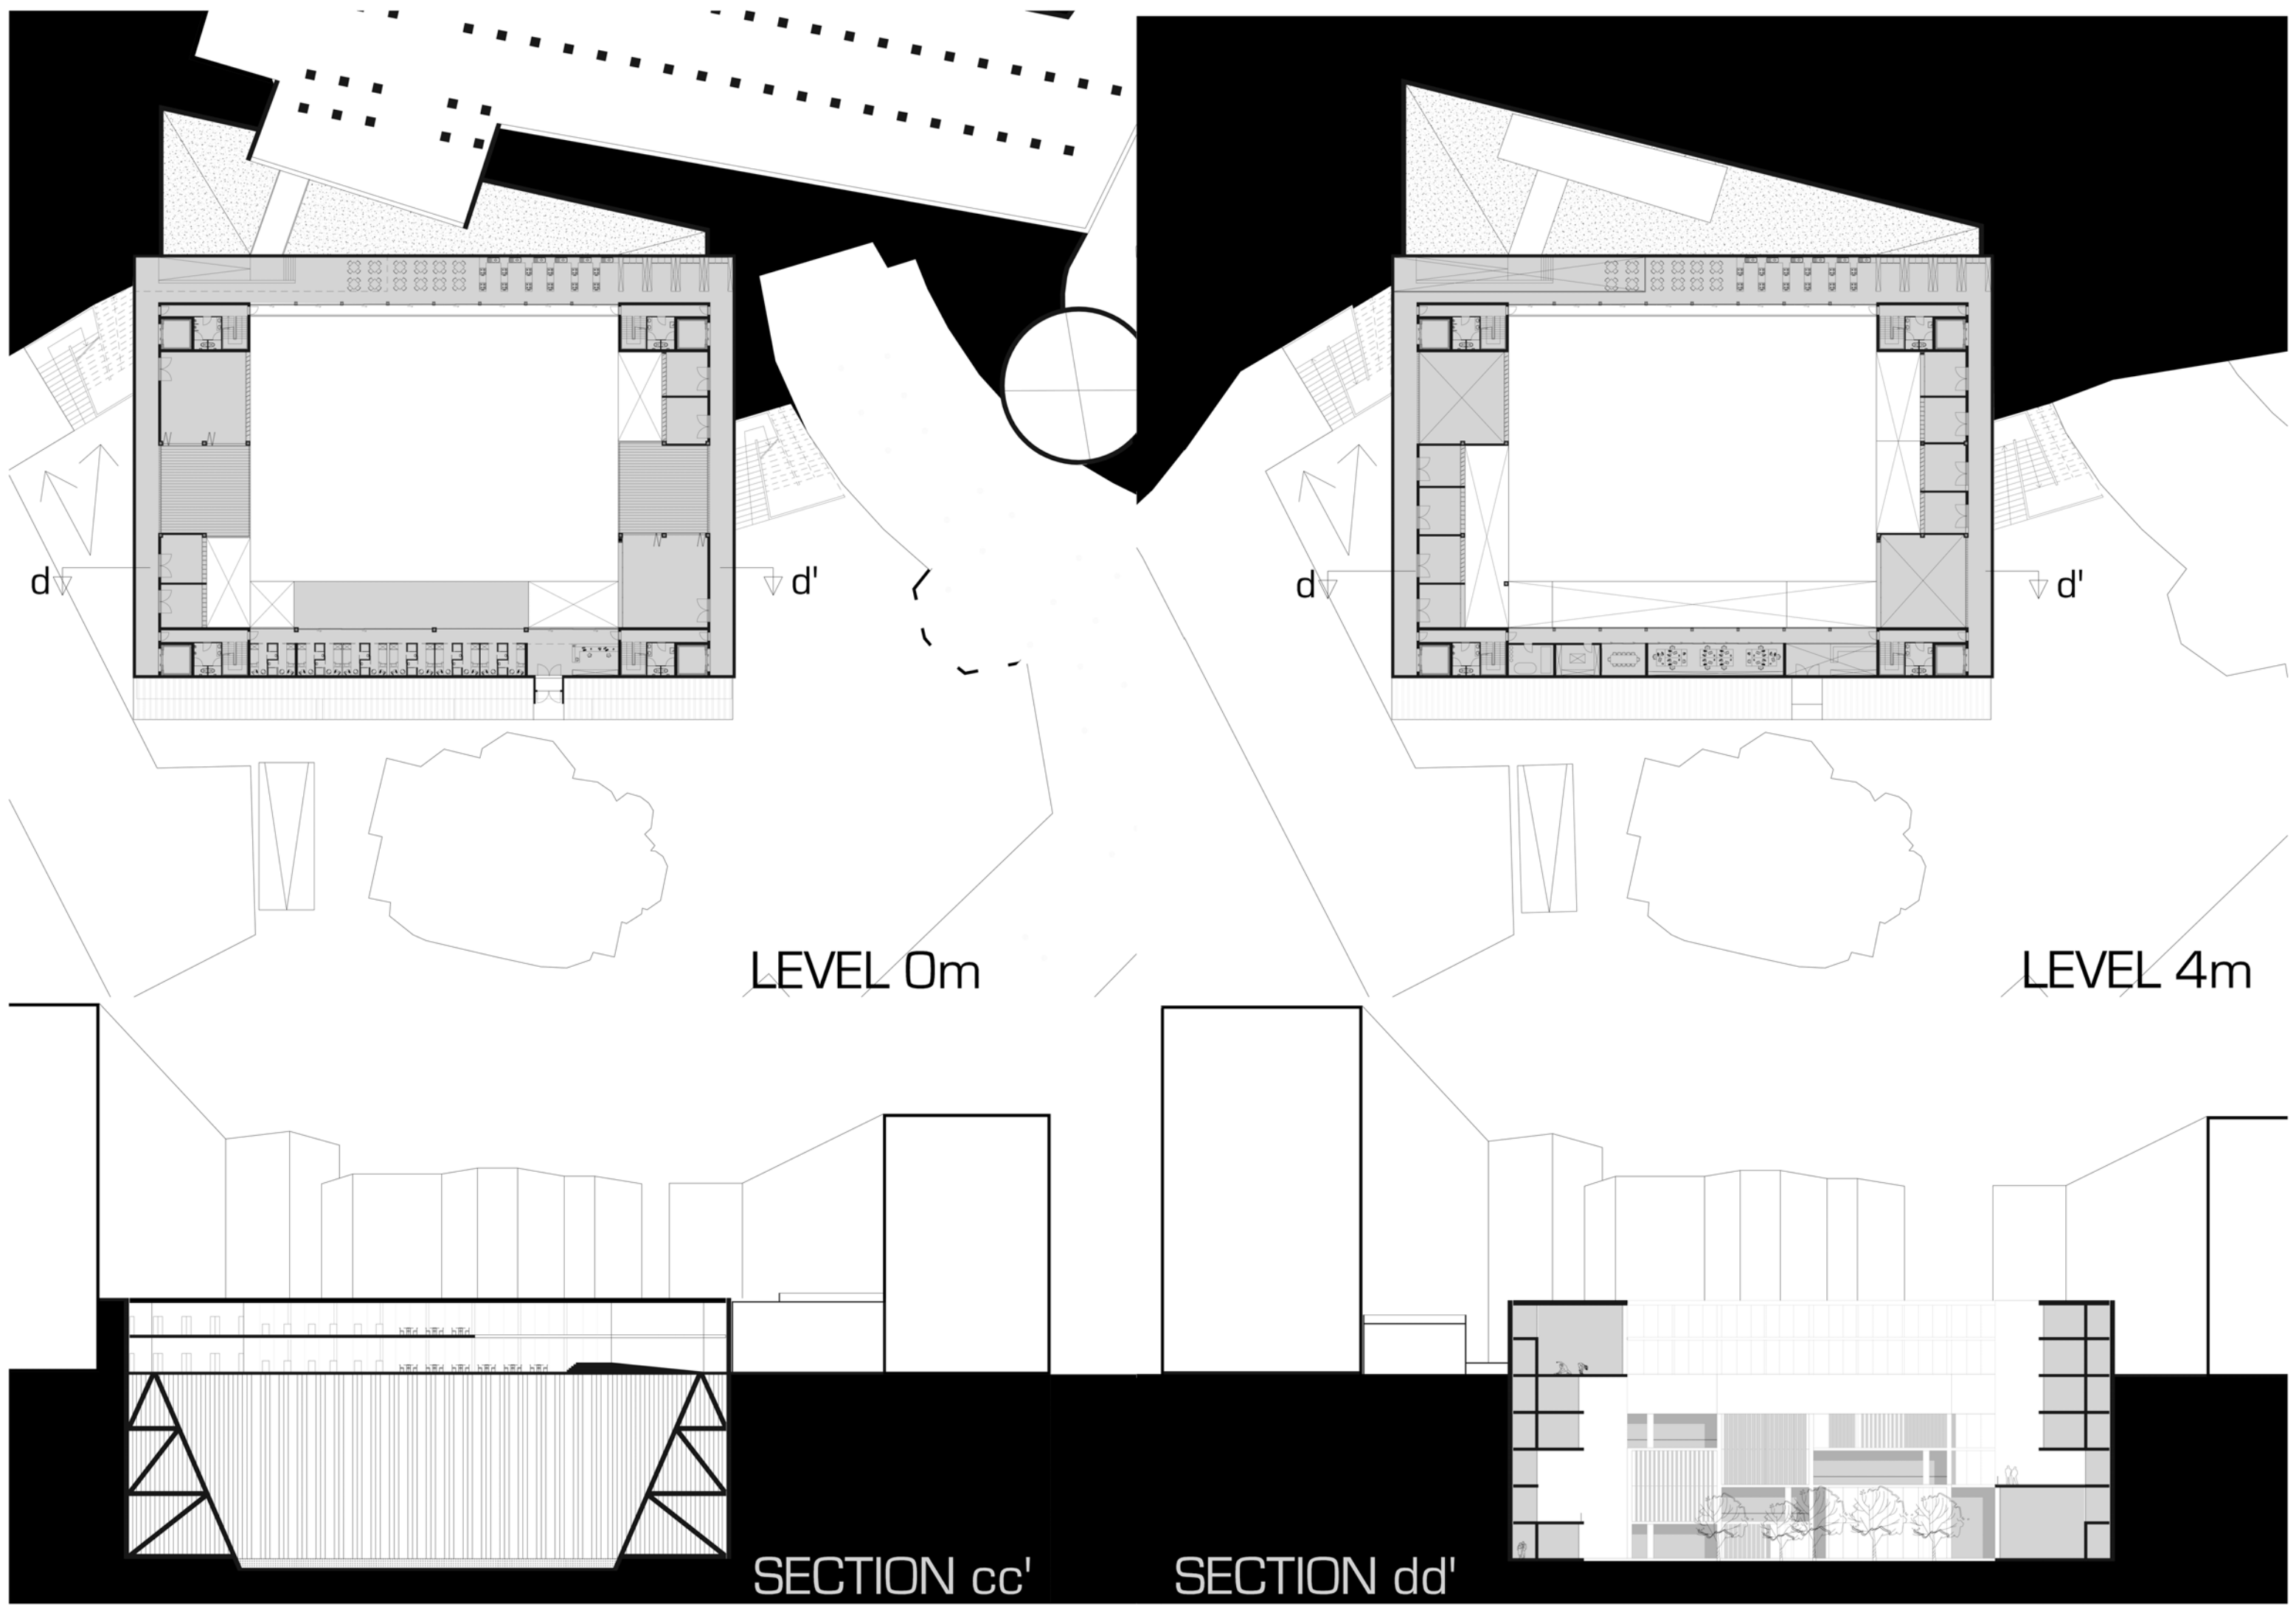

d

d'

d

d'


LEVEL 0m

LEVEL 4m

SECTION cc'










SECTION dd'

Voorstelling populatieanalyse van Studentehome Corneel Heymans - Isabellakaai, Gent

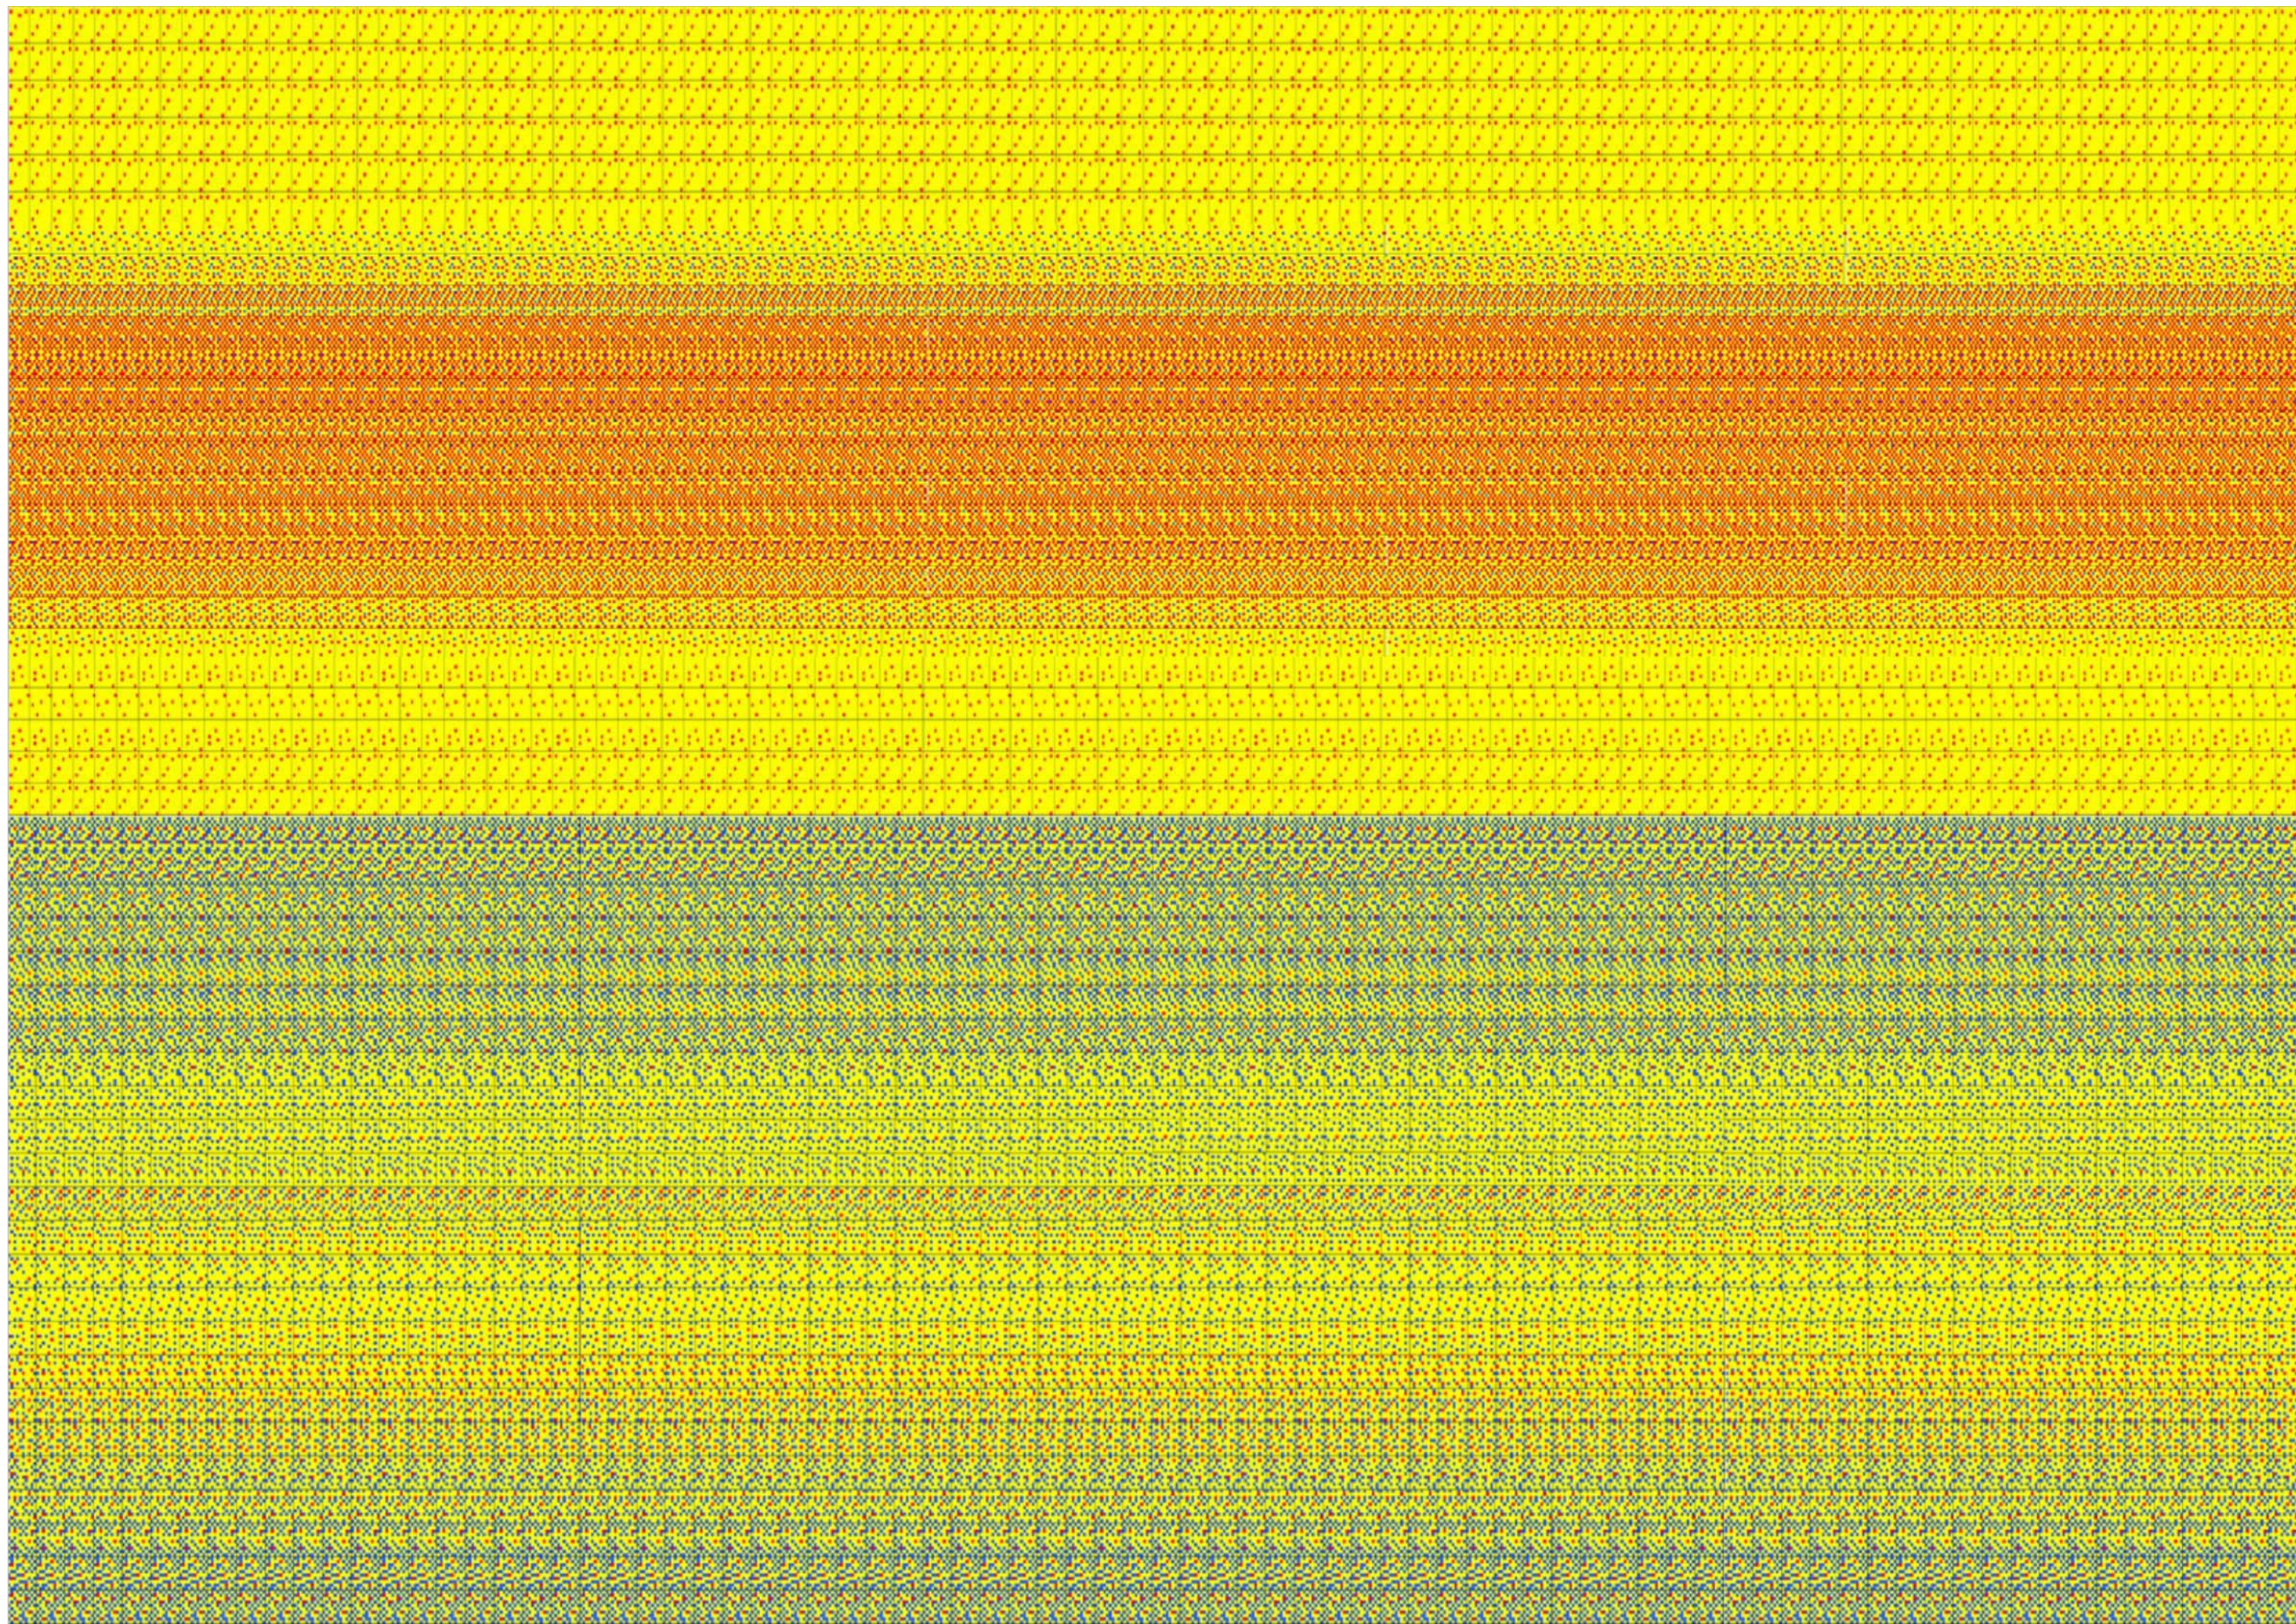

Ontwerp fietsenstalling in beton - François Laurentplein, Gent



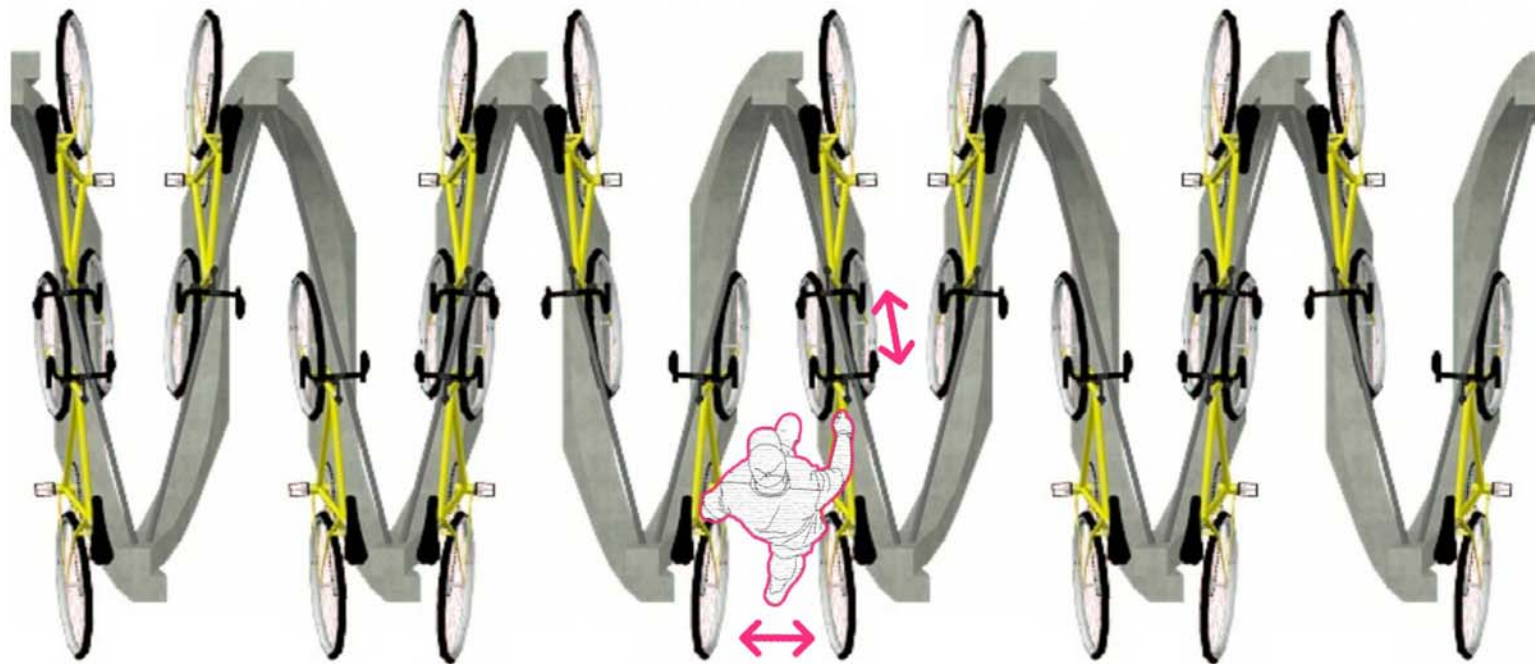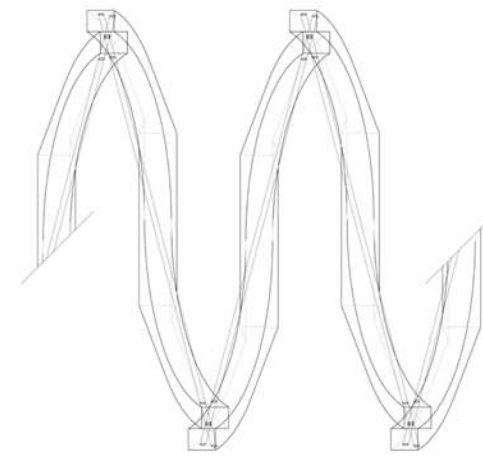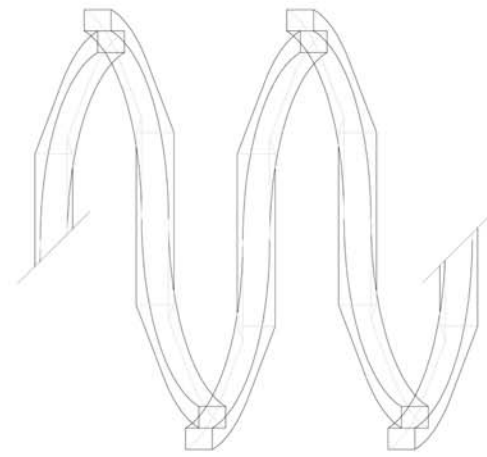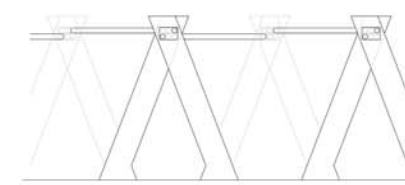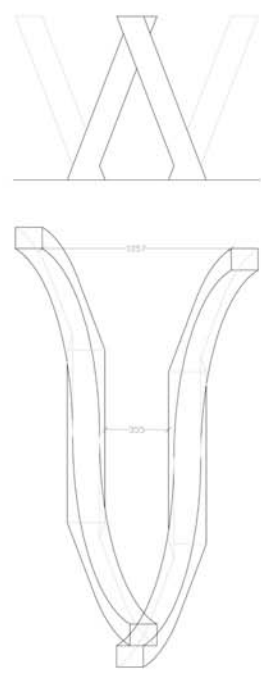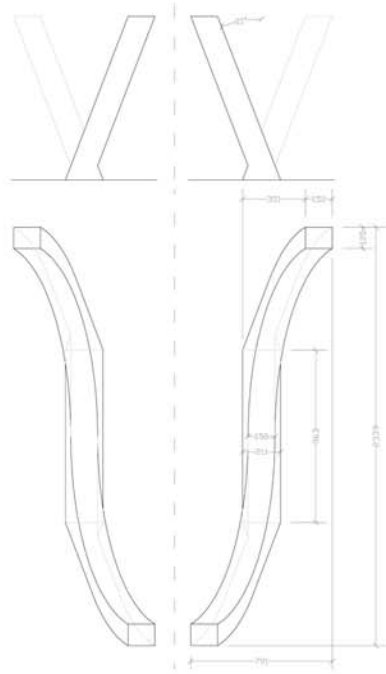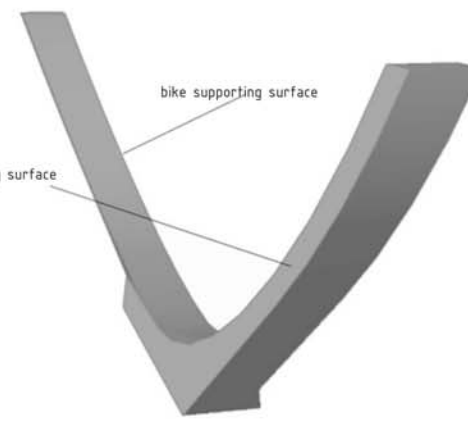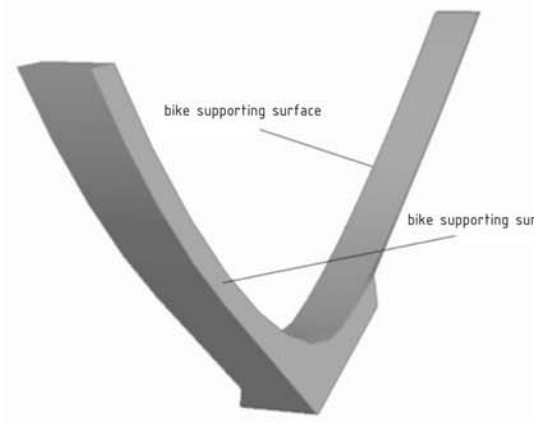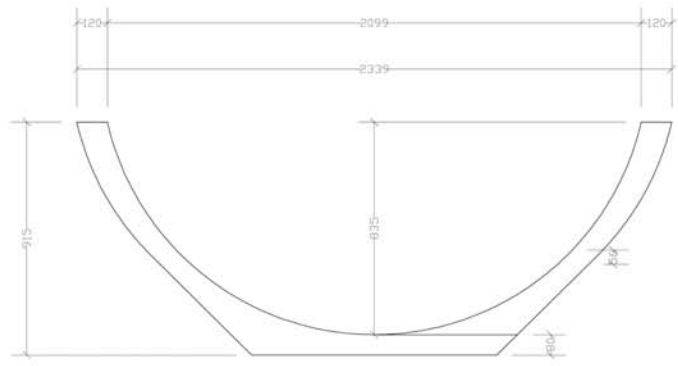




LIGGENPLAN 1/6000



PLAN 1/2000

UCL 1/2000

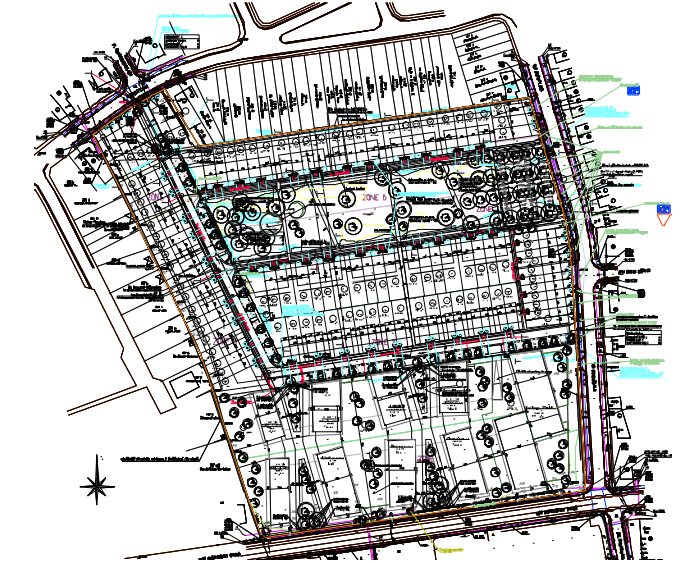

OMGEVINGSPLAN 1/200



INPLANNINGPLAN 1/250



FOCUS SITE

LEGENDA	INFLUENCING
<ul style="list-style-type: none"> Red: ... Green: ... Blue: ... Yellow: ... Black: ... 	<ul style="list-style-type: none"> Green: ... Blue: ... Yellow: ... Black: ...
<p>architecton</p>	
<p>10-248</p>	
<p>BAO</p>	

