

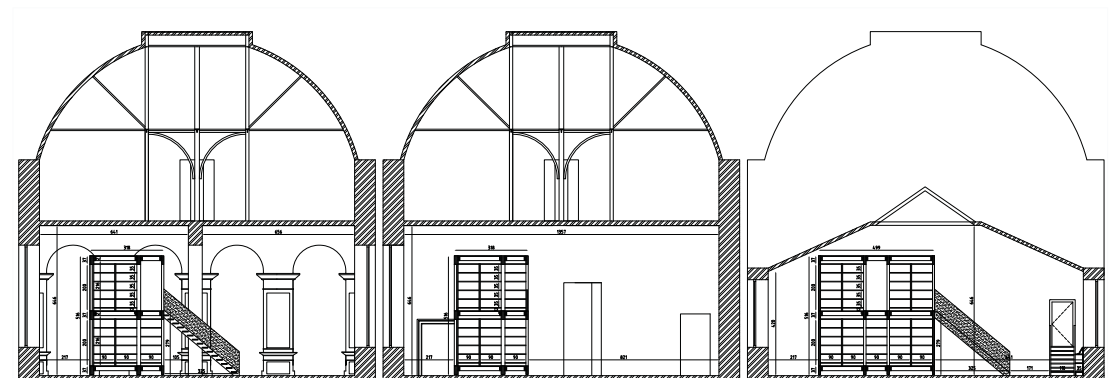
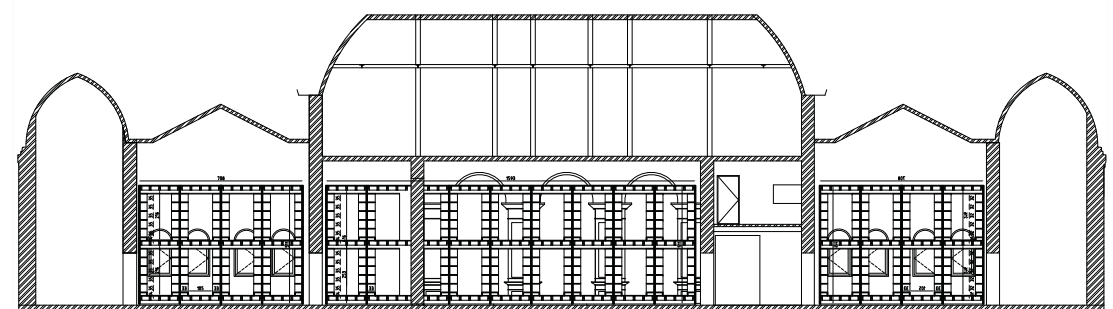
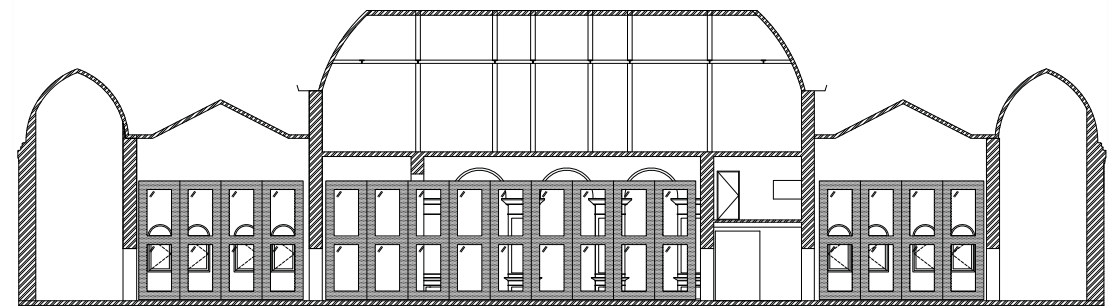


# Portfolio

Thibaut Van Passen


Wedstrijdontwerp voor verbouwing bibliotheek vakgroep Architectuur & Stedenbouw - Plateaustraart, Gent

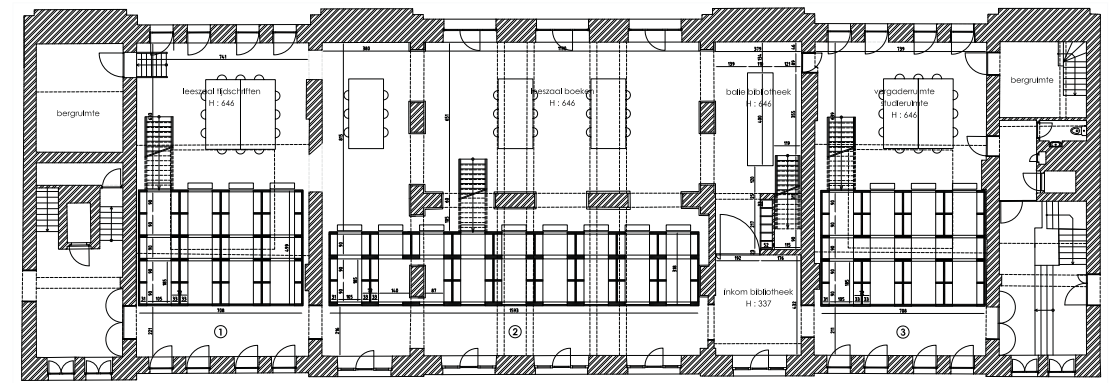

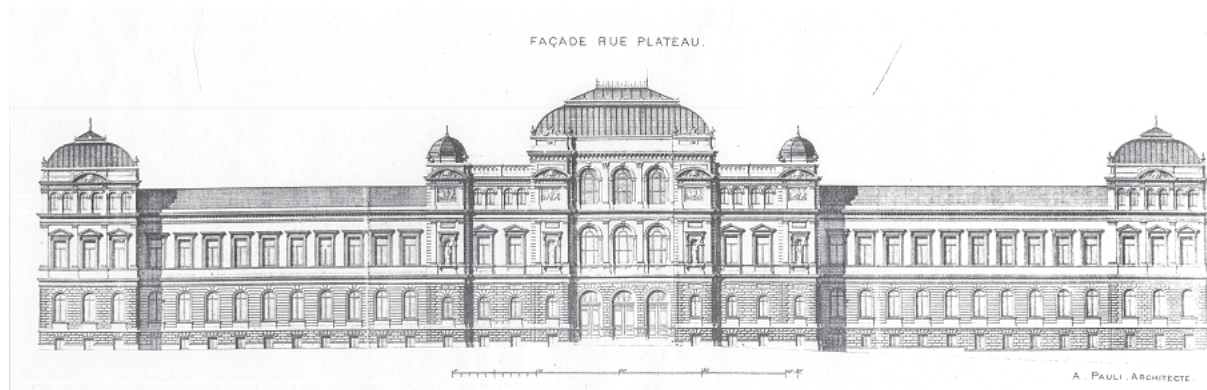







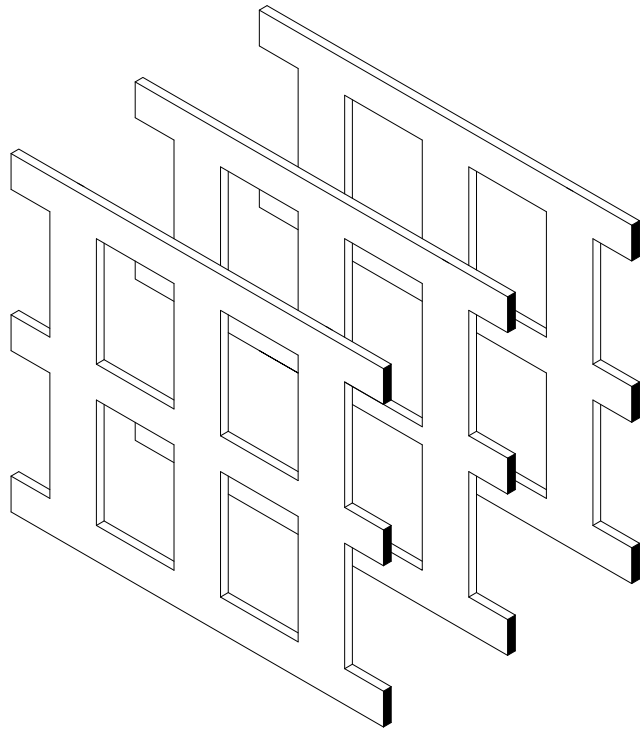


STAP 1.  
Lamineren van de vierendeelliggers.

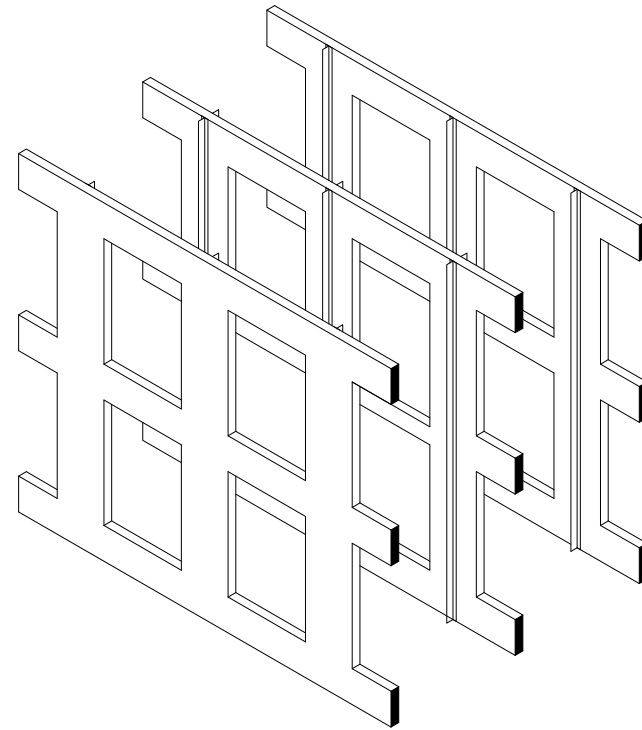


STAP 2.  
Plaatsen van de T-profielen.

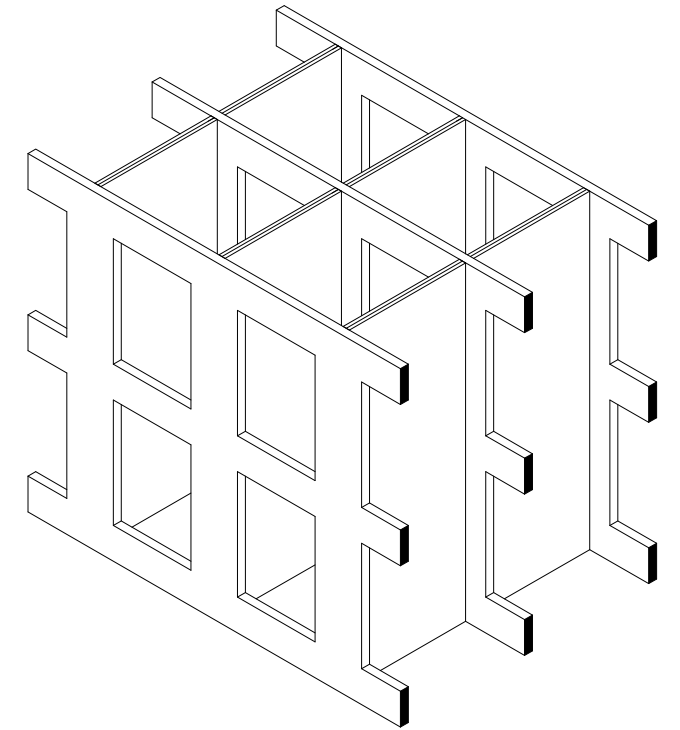


STAP 3.  
Plaatsen van de tussenschotten.

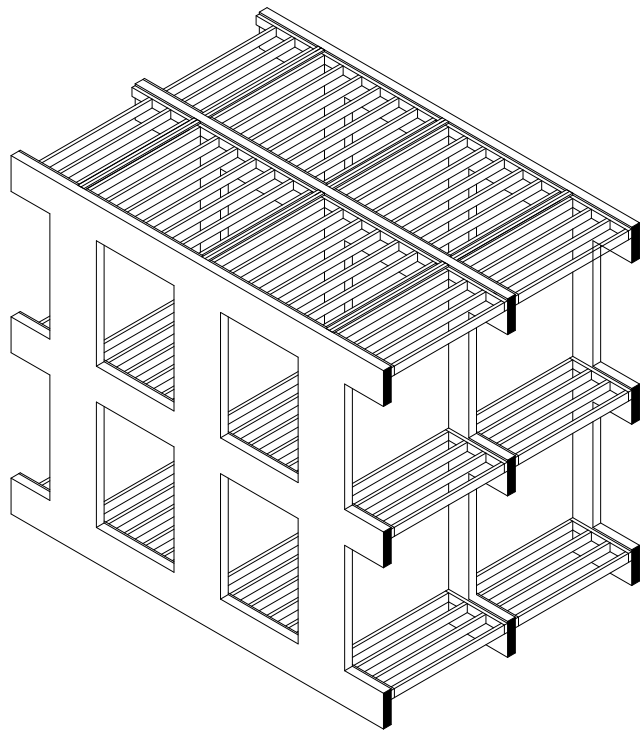




STAP 4.  
Plaatsen van de vloerbalken.

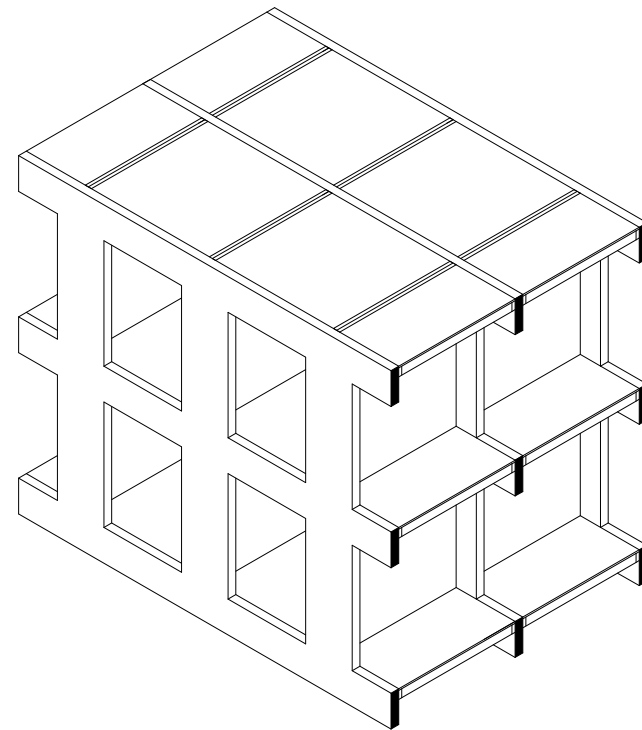

STAP 5.  
Plaatsen van de vloerplaten.

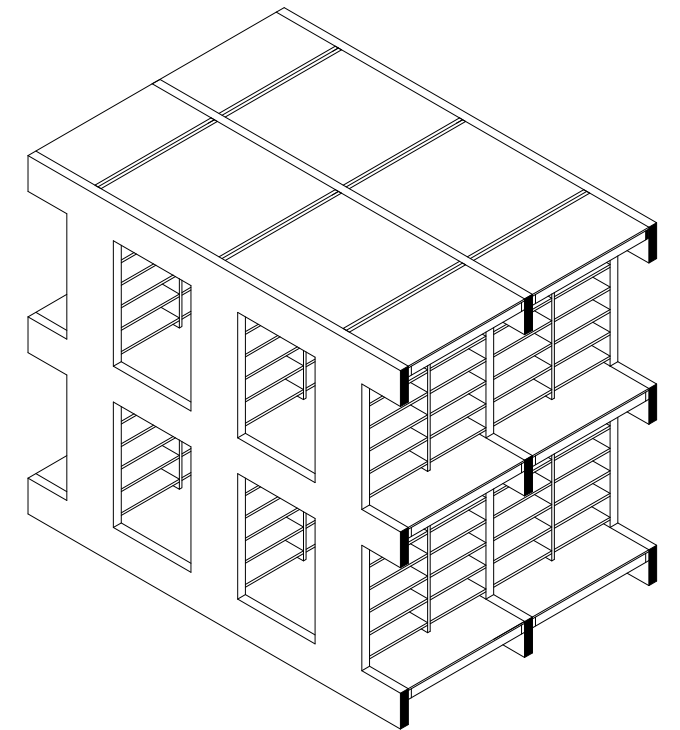



STAP 6.  
Plaatsen van het glas en boekenrekken.

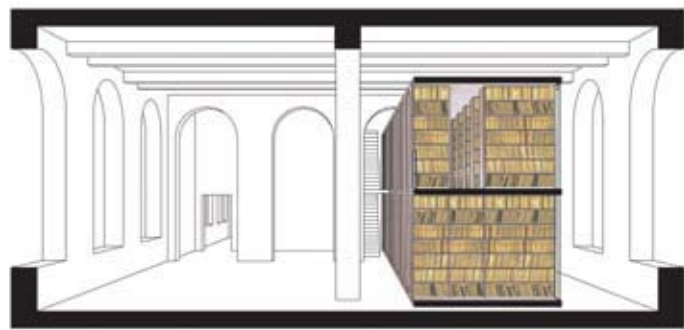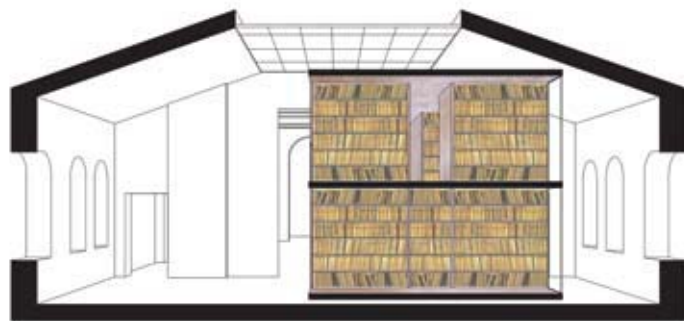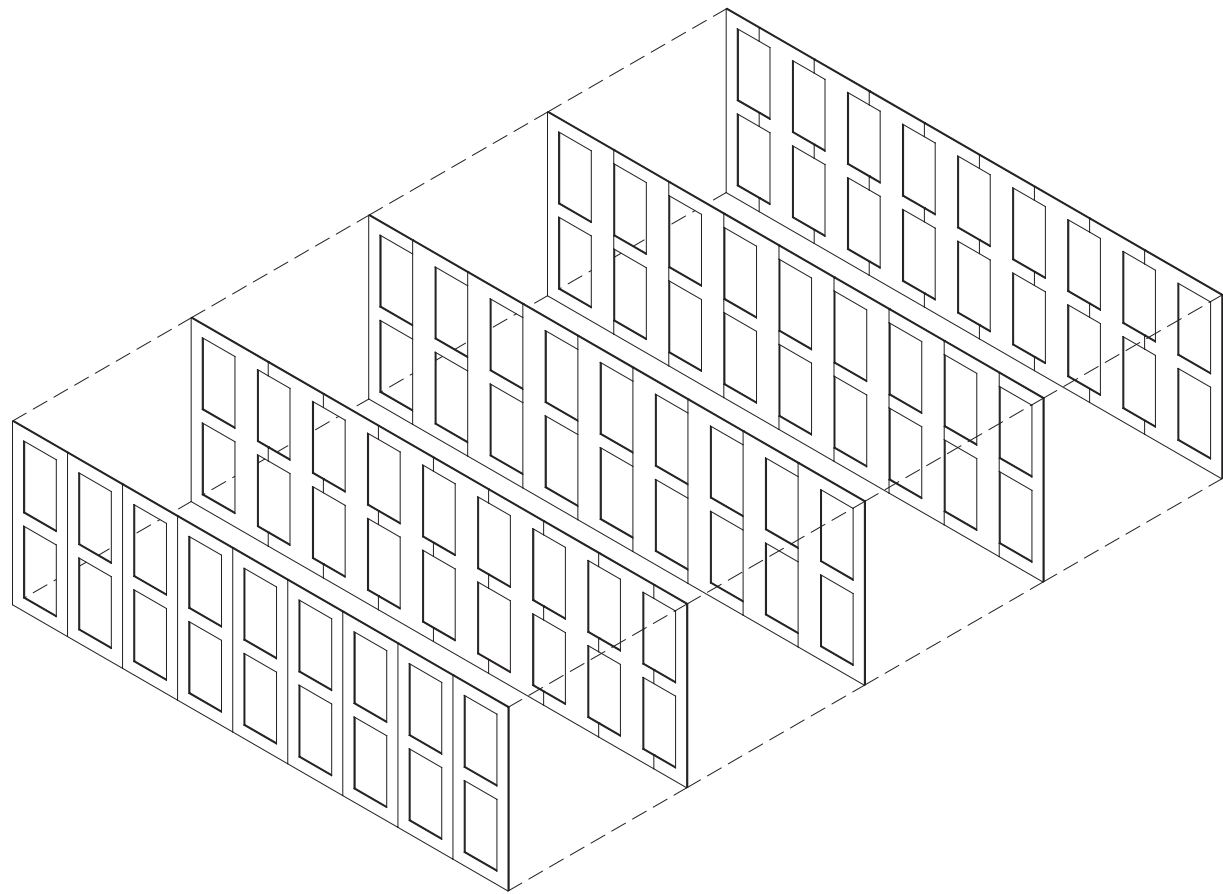

Artiestenwerkplaats voor Mundaneum - Place d'Espagne, Brussel









# ARTIST COLONY FOR MUNDANEUM

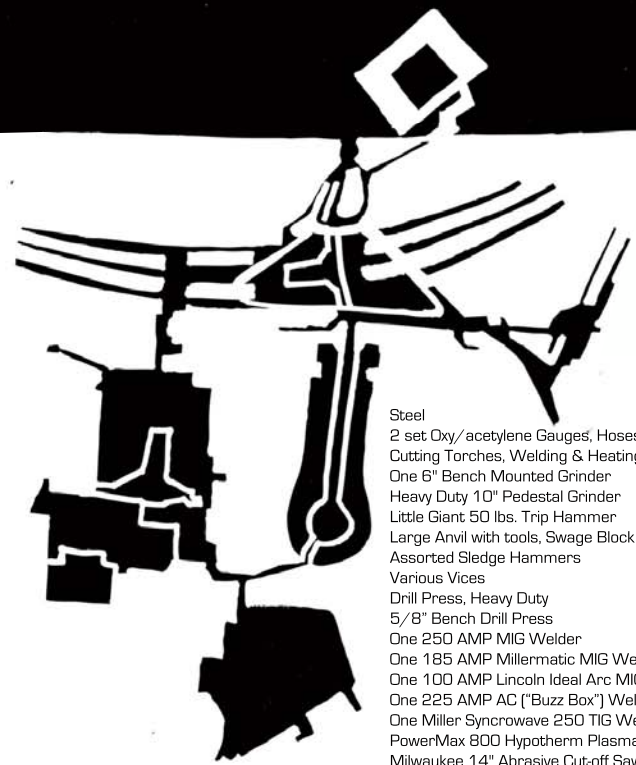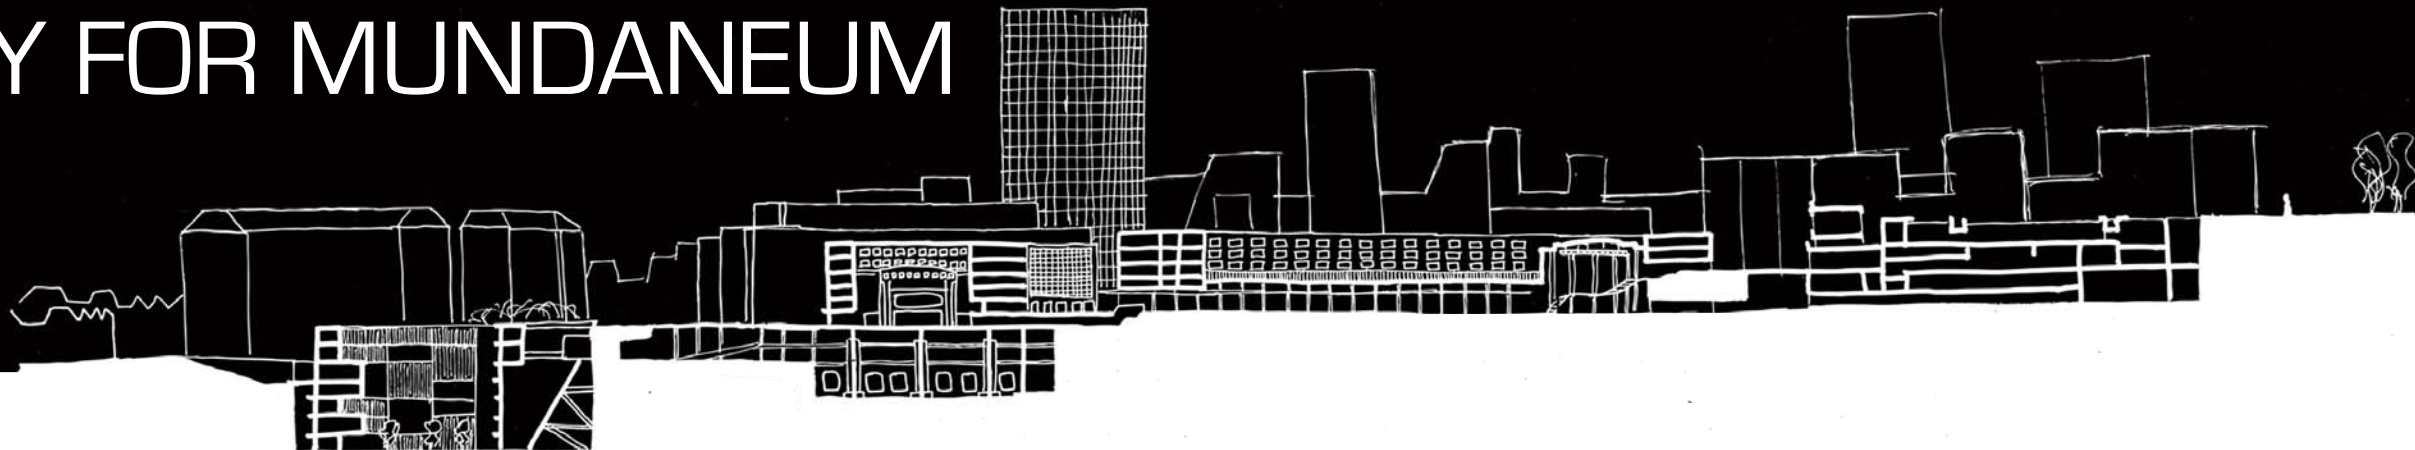


- Steel
- 2 set Oxy/acetylene Gauges, Hoses
  - Cutting Torches, Welding & Heating Tips
  - One 6" Bench Mounted Grinder
  - Heavy Duty 10" Pedestal Grinder
  - Little Giant 50 lbs. Trip Hammer
  - Large Anvil with tools, Swage Block
  - Assorted Sledge Hammers
  - Various Vices
  - Drill Press, Heavy Duty
  - 5/8" Bench Drill Press
  - One 250 AMP MIG Welder
  - One 185 AMP Millermatic MIG Welder
  - One 100 AMP Lincoln Ideal Arc MIG Welder
  - One 225 AMP AC ("Buzz Box") Welders
  - One Miller Syncrowave 250 TIG Welder
  - PowerMax 800 Hypotherm Plasma Cutter 1/2"
  - Milwaukee 14" Abrasive Cut-off Saw
  - Assortment of Heavy C Clamps
  - 7 1/2 x 12 1/2 Horizontal Cut-off Bandsaw
  - Light Duty Bandsaw - 16" Throat
  - One Blacksmith Bench
  - One 12 1/2 Steel Table
  - 4 1/2 x 8 1/2 H Beam Table
- Wood
- 12" Delta Heavy Duty Belt Sander
  - Large Pattern Shop Bandsaw - 36" Throat
  - 12" Electric Chain Saw
  - 10" Heavy Duty Table Saw
  - 12" Compound Miter Saw
  - 4 1/2 x 8 1/2 Working Table
  - Woodworking Bench
  - One Layout Table

- Hand Tools - Air
- 1/8" - 1/4" Die Grinder
  - Needle scaler
  - 3/8" Drill
  - 25 lbs. Sand Blaster
  - Scribe
  - 2 Chipping Hammers
  - 6" Angle Grinder
  - 10 H.P. Air Compressor
  - 18 Gauge Stapler
  - 4" Angle Grinder
  - 16 Gauge Nibbler
  - Straight Line Sander

- Hand Tools - Electric
- Hand Drills
  - Ryobi Cordless Drill
  - Panasonic Cordless Drill
  - 8 gauge Nibbler
  - One 4 1/2" Grinders
  - Palm Sander
  - Milwaukee 7 1/4" Circular Saw
  - Bosch Jig Saw
  - Bosch 4" Belt Sander
  - Milwaukee Sawzall
  - Orbital 5" Sander / 6" Polisher
  - One 3/4" HP Router
- Miscellaneous
- 2 Ton Pallet Truck
  - One Wheelbarrow
  - One Cement Mixer
  - Various Hand Carts
  - 1 Ton Indoor Traveling Bridge Crane
  - Outdoor Work Pad with 50' Overhead Rail
  - 16' Clearance
  - Welding Screens
  - 2 Ton Electric Fork Lift
- Computer Equipment and Software
- (in Staff Office)
  - HP Scanjet 5p
  - Canon Powershot G2 Digital Camera
  - Panasonic Palmcorder PV-GS400
  - G4/OSX\* with Adobe CS2 (in Artists' Office)
  - G5/OSX with Adobe CS2
  - 2 MacBook Laptops (for artist use)
  - 2 Canon A650 digital camera (for artist use)
  - Two Epson Digital Projector

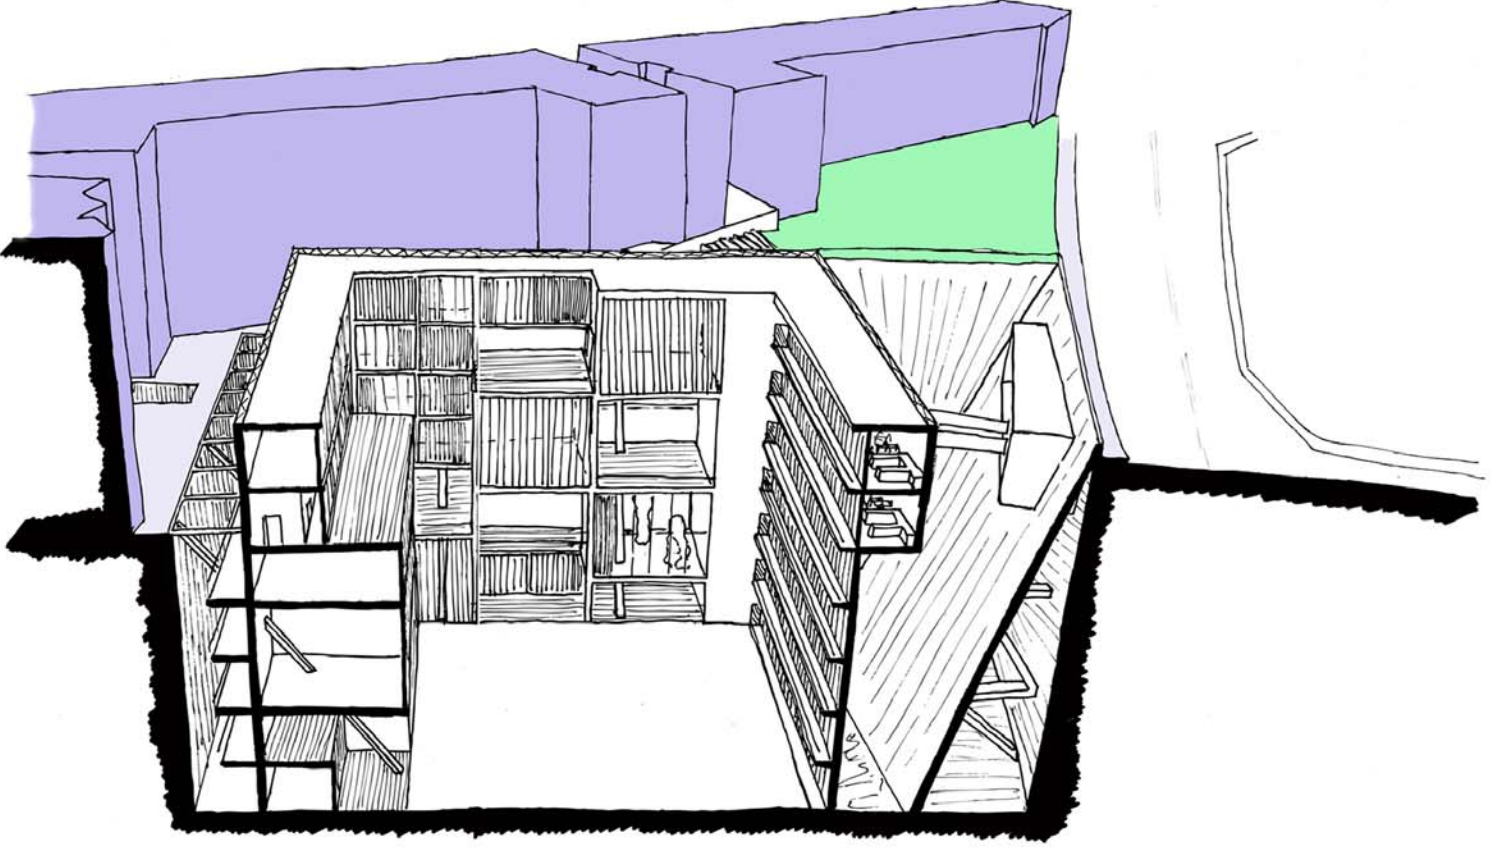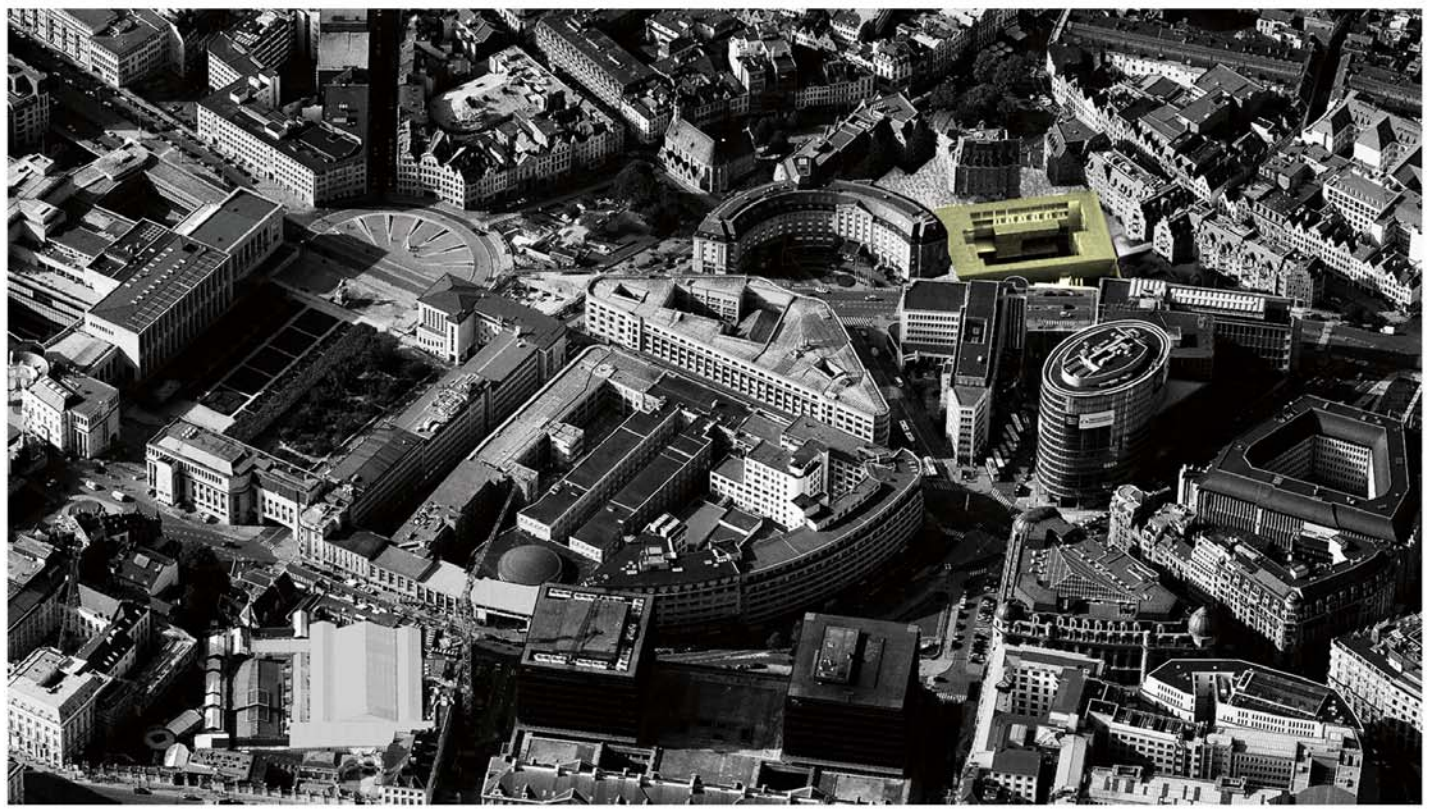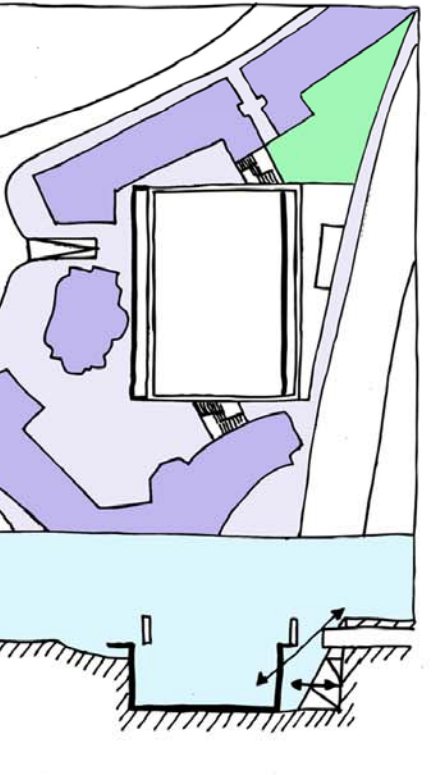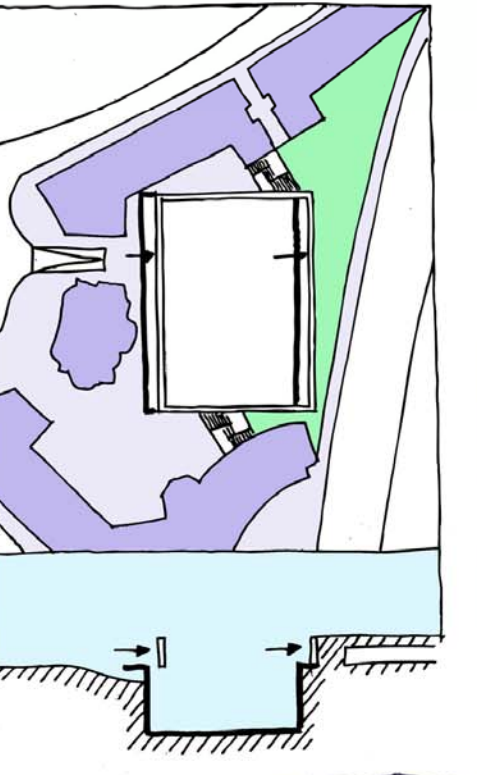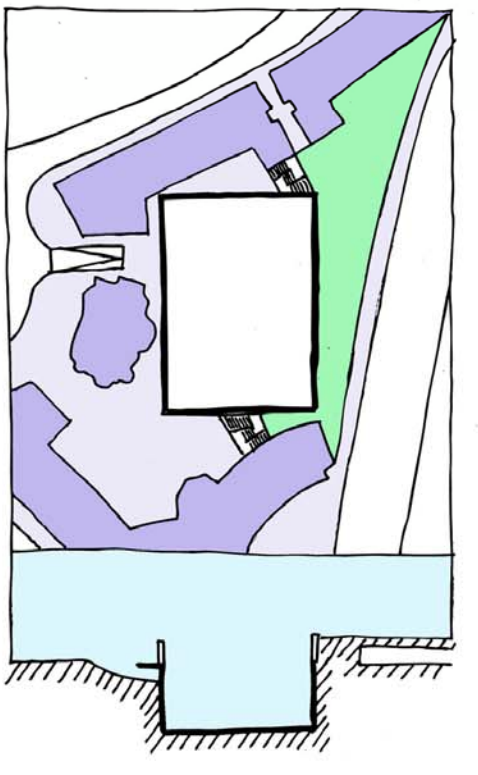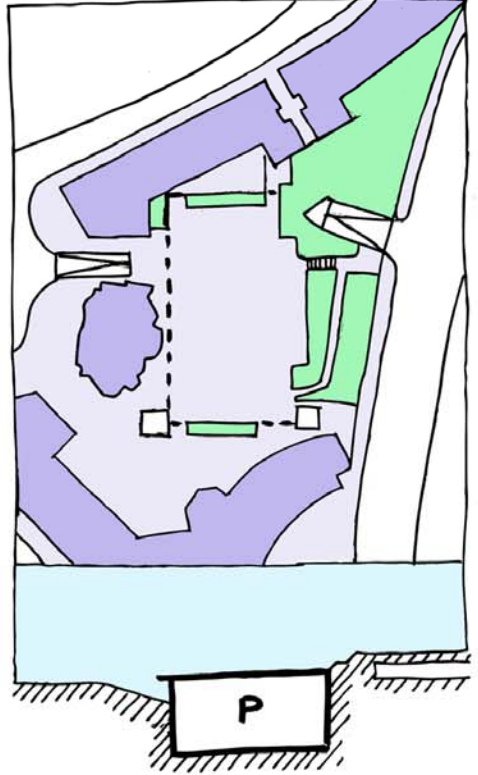





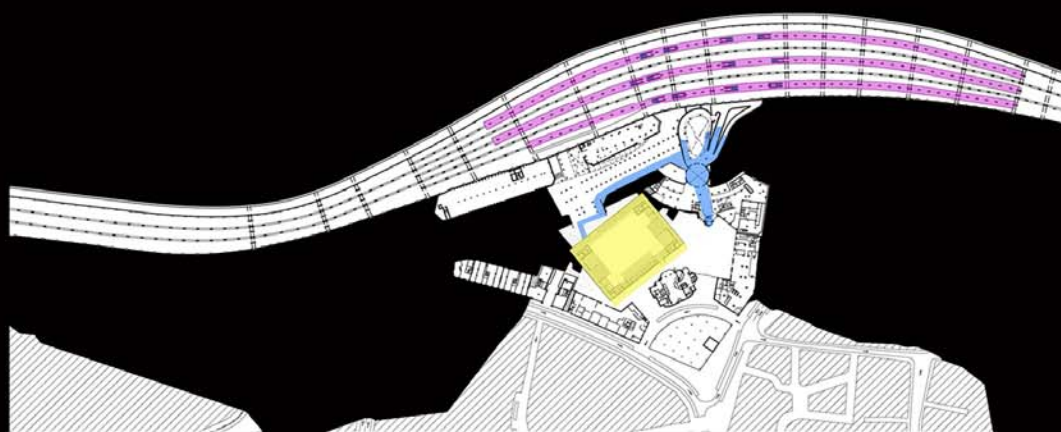


LEVEL 0m



LEVEL 4m

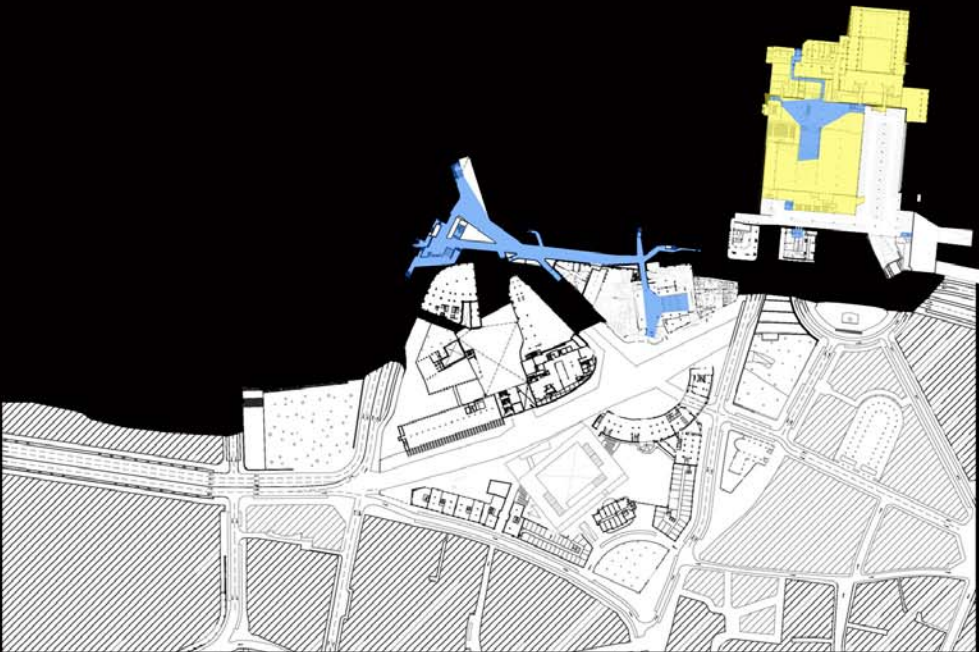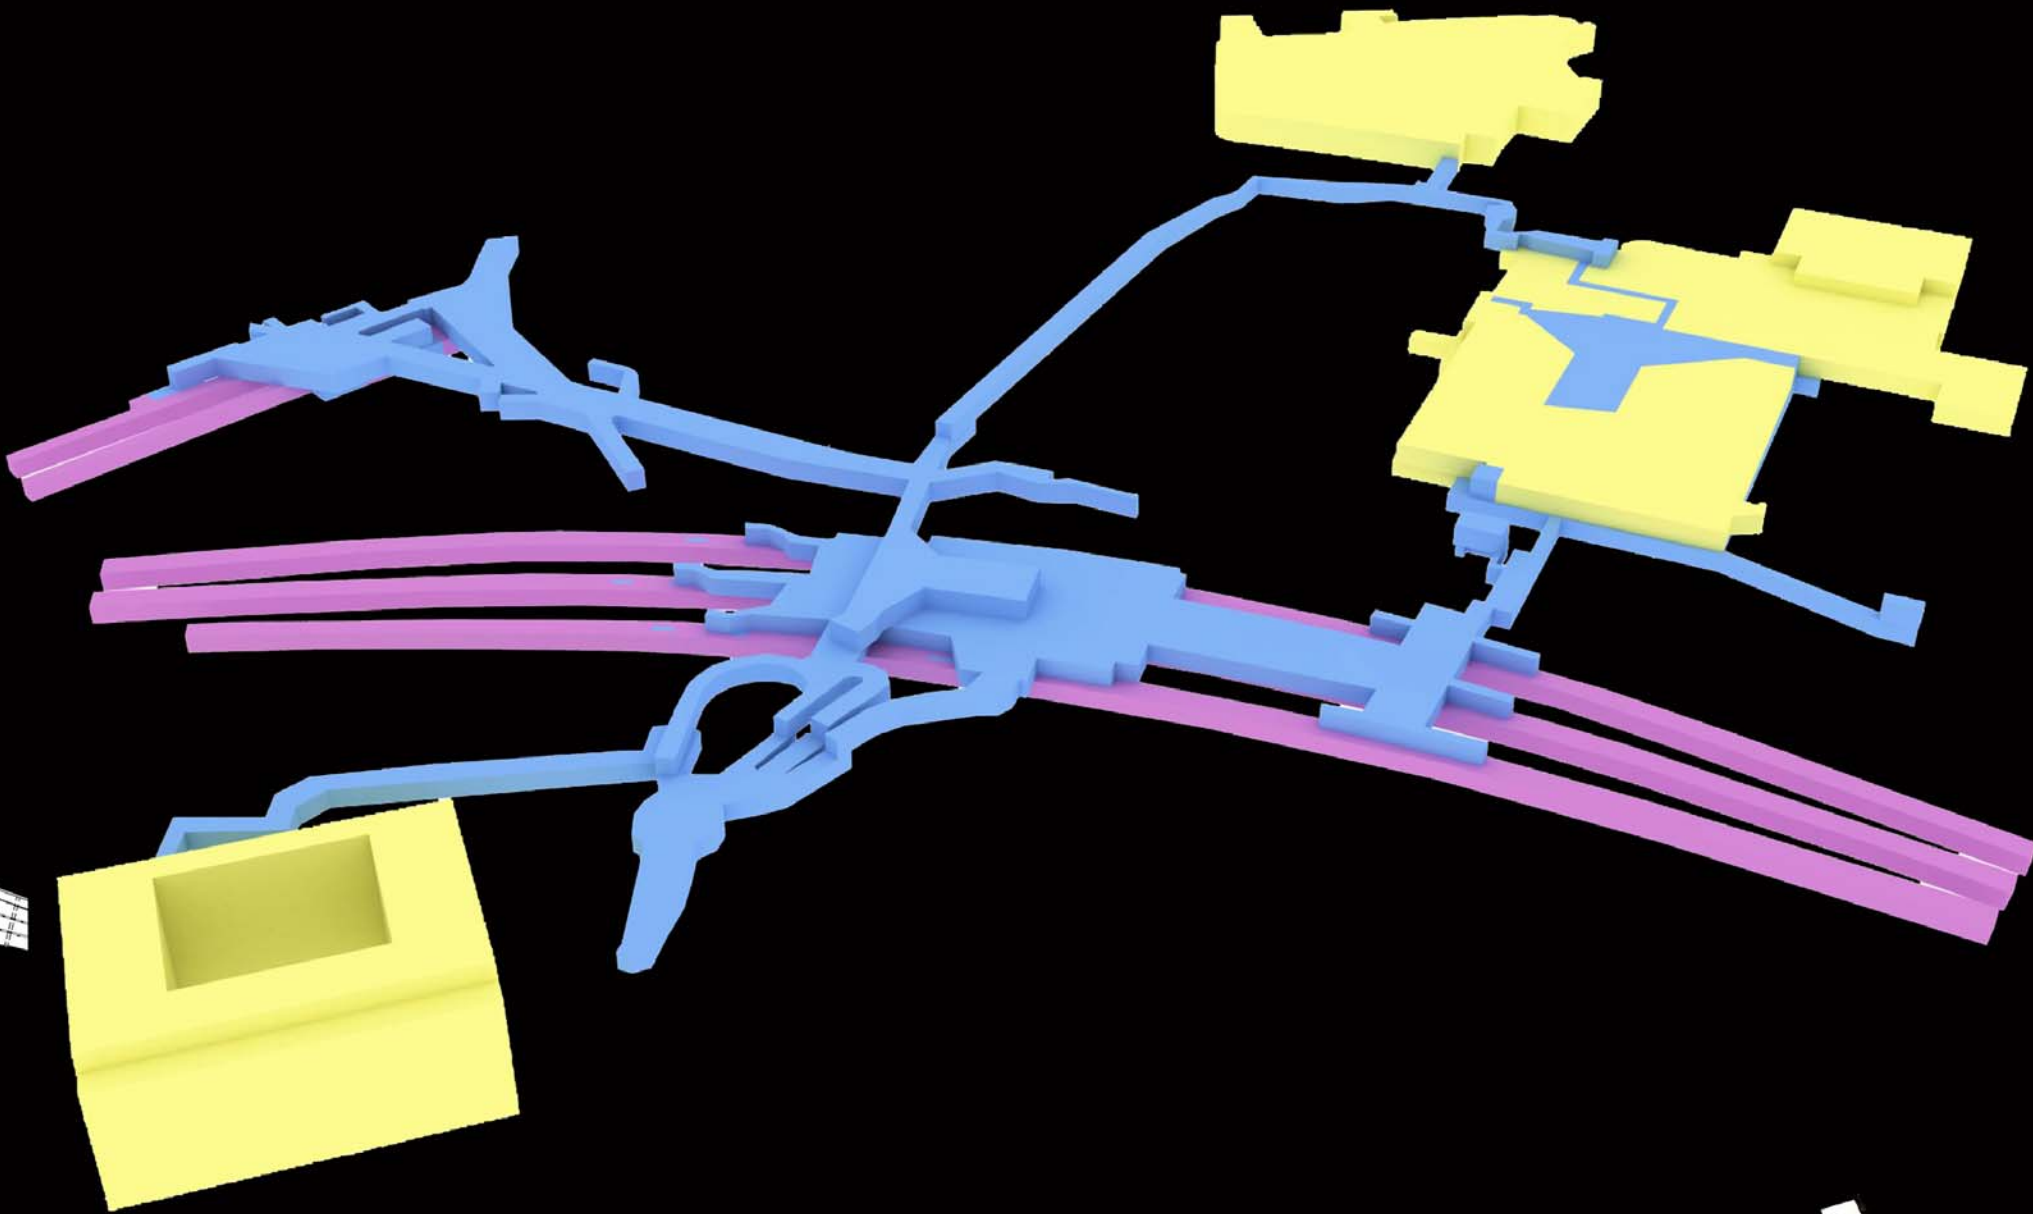

LEVEL 8m

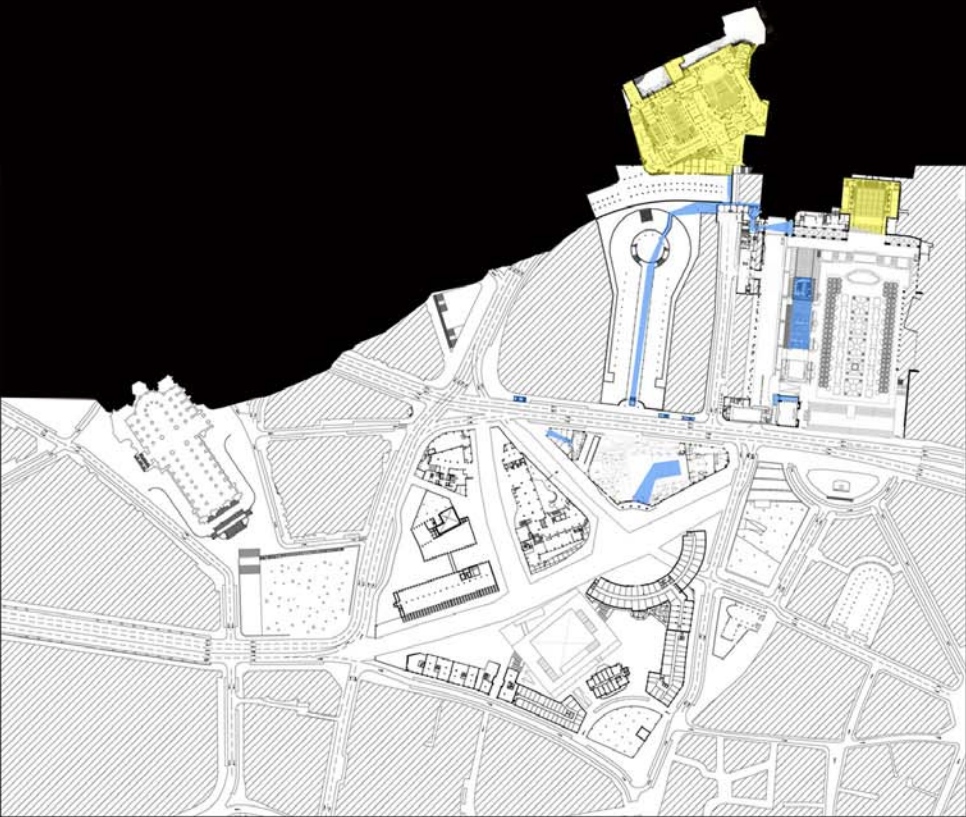

LEVEL 12m



# Plan

# Section



# Facade

# Interior



Central  
Station






Ravenstein  
Gallery

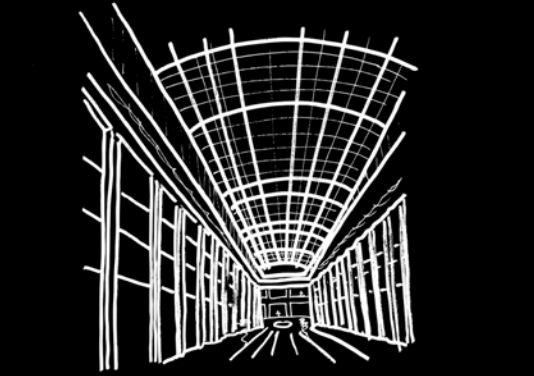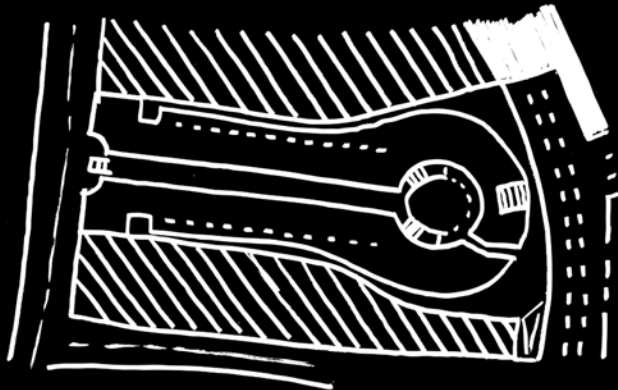


Palais des  
Beaux-Arts

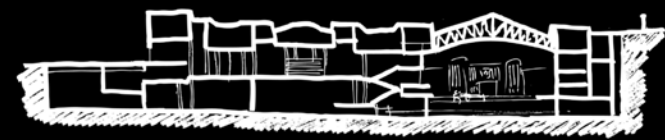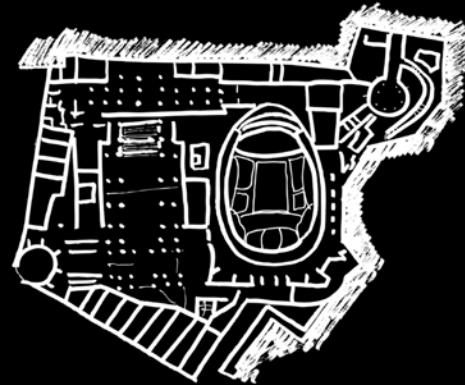


Mont des  
Arts

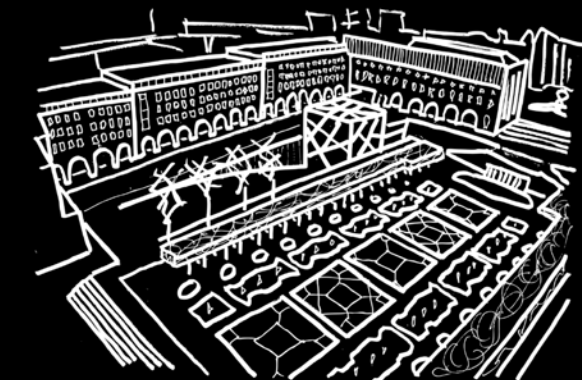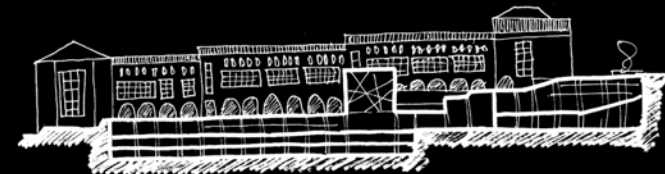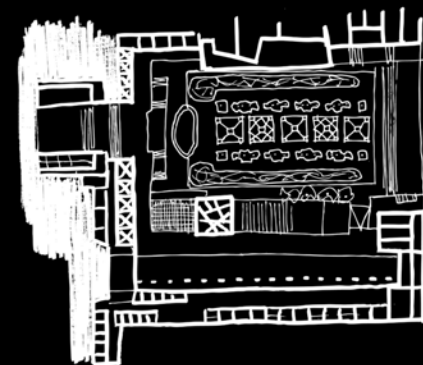

Artist  
Colony

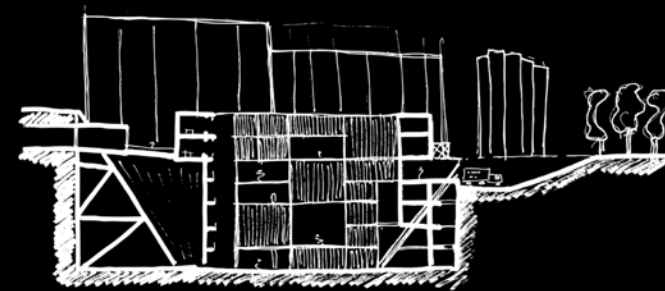




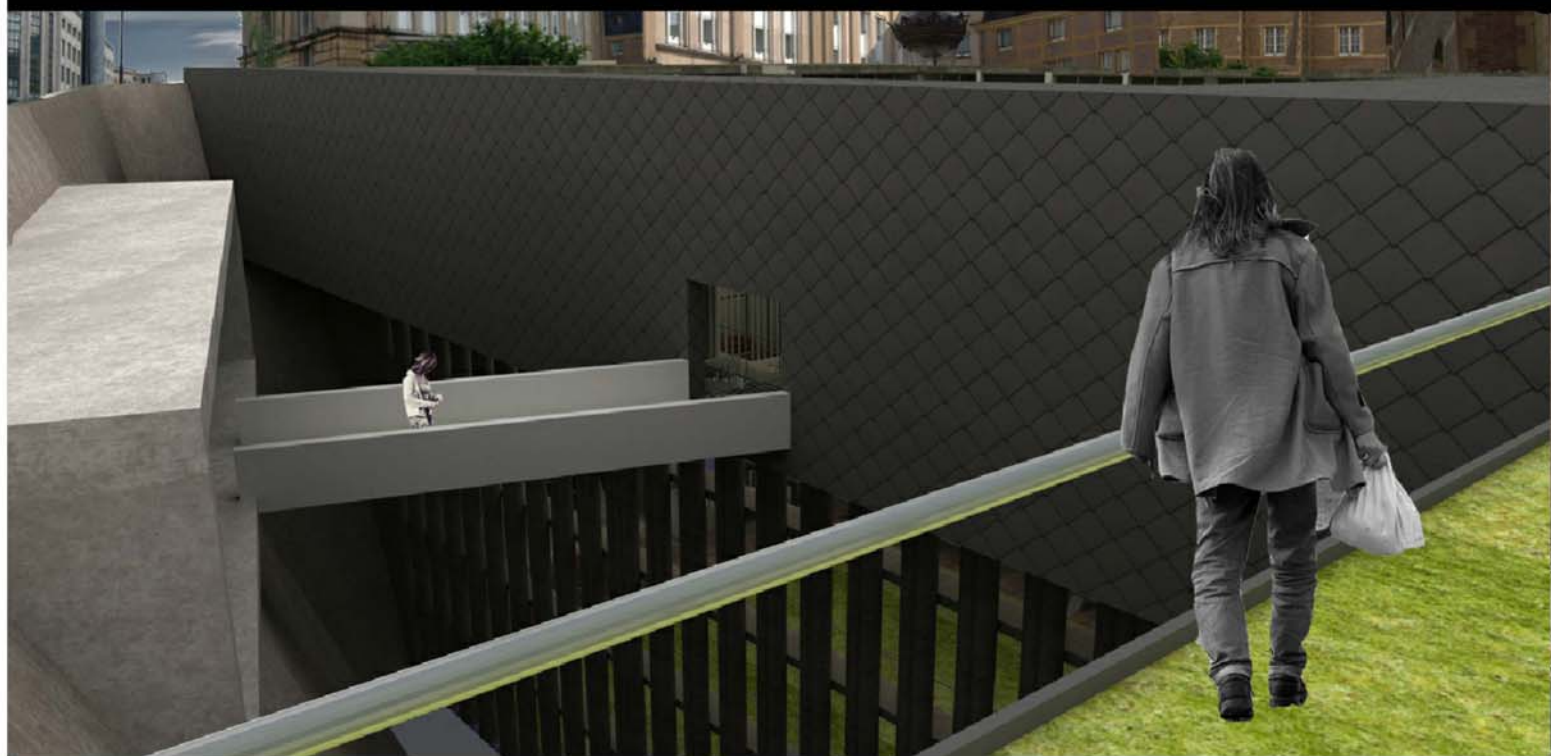








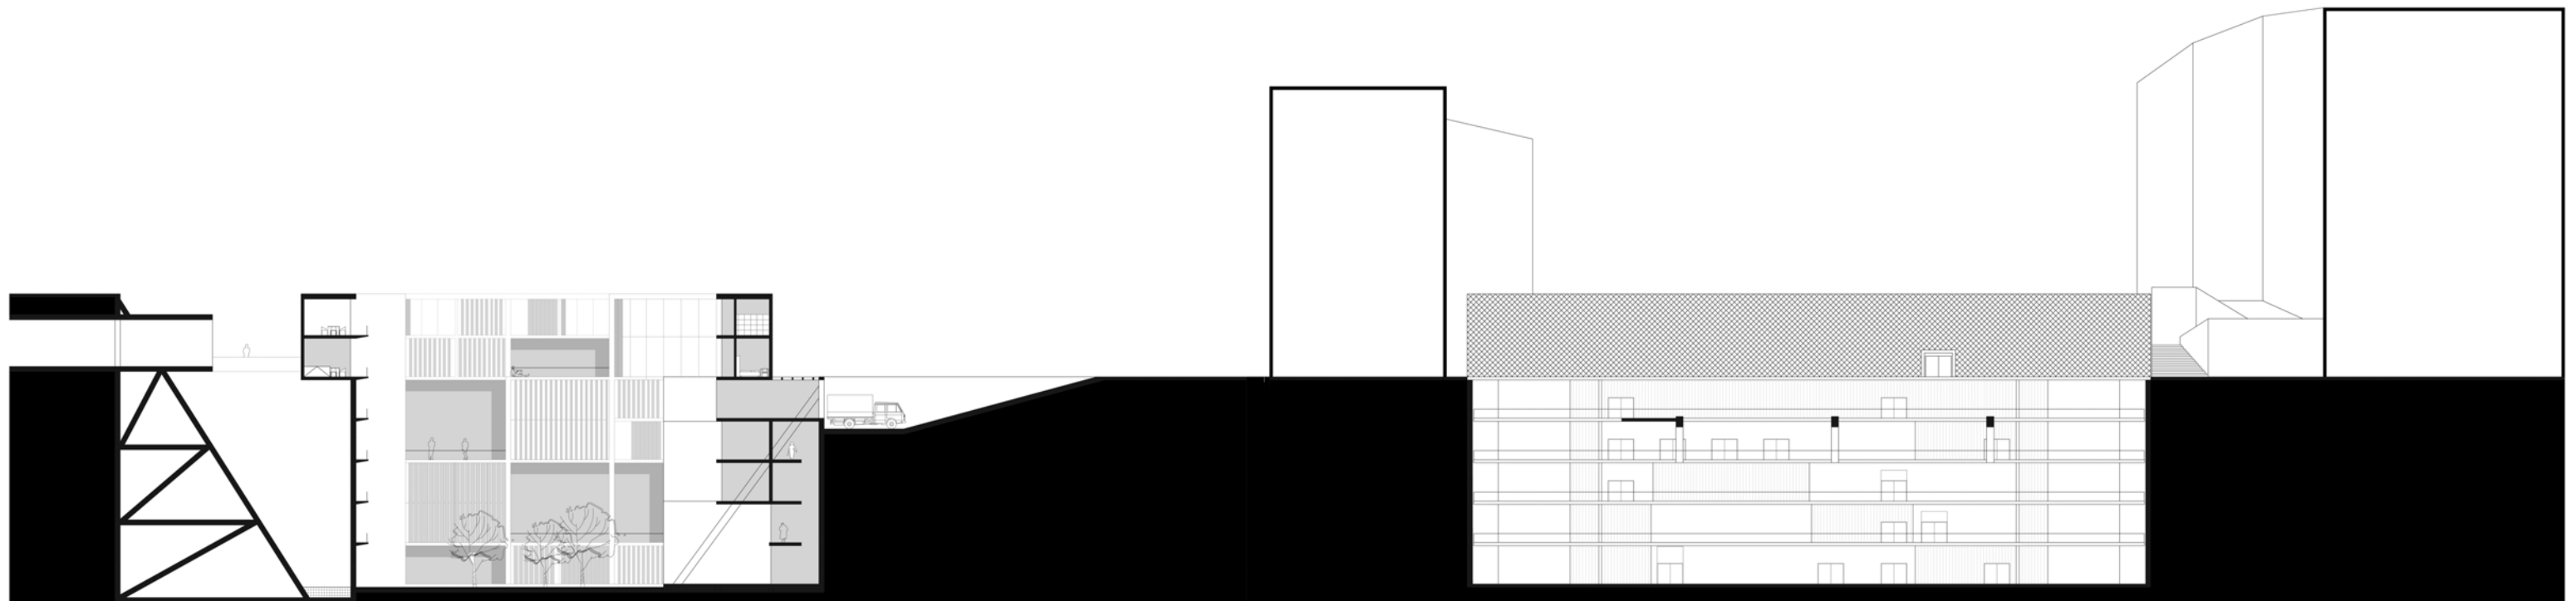

SECTION aa'

SECTION bb'

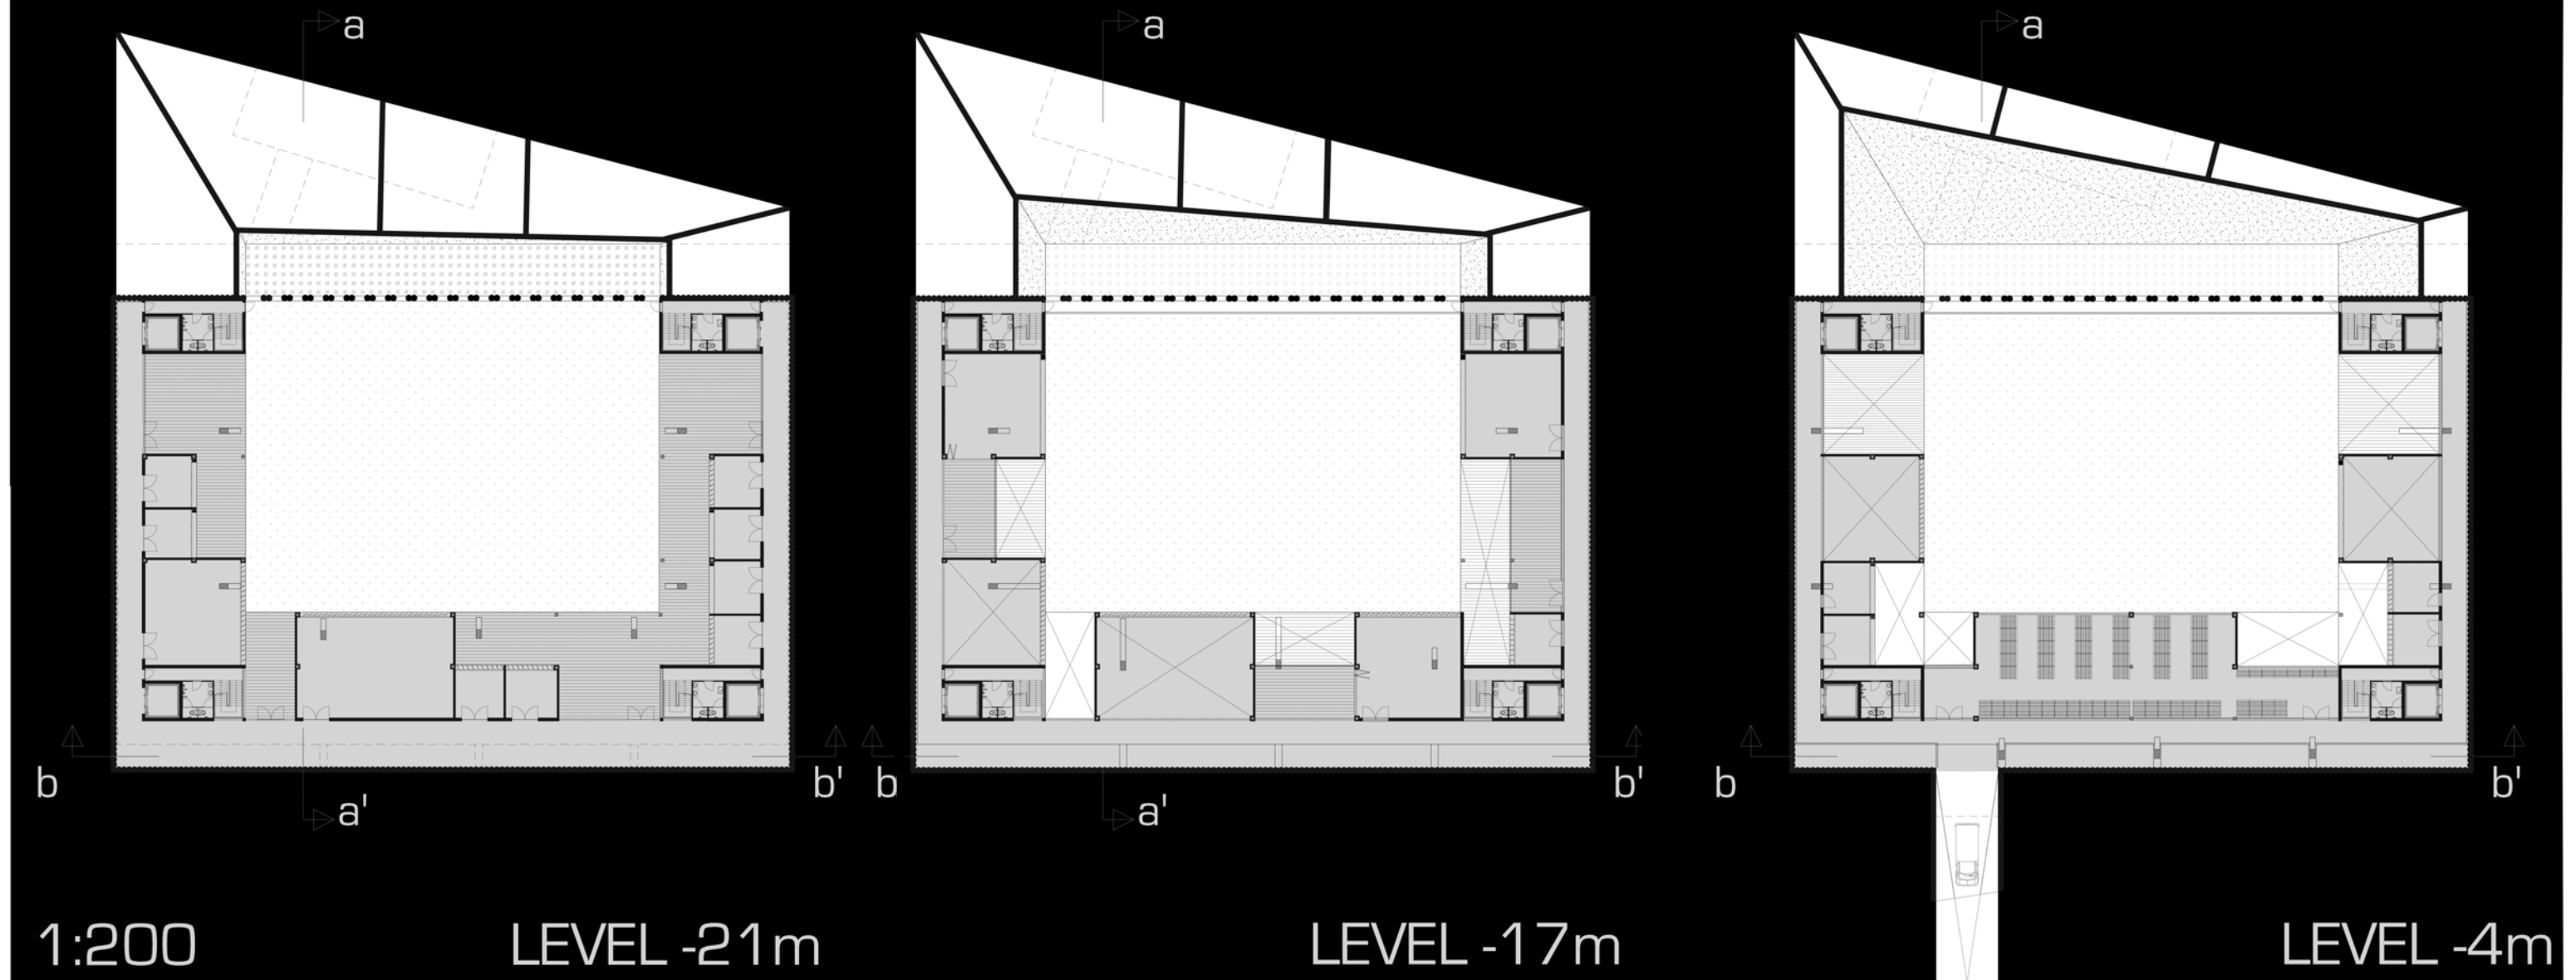


1:200

LEVEL -21m

LEVEL -17m


LEVEL -4m

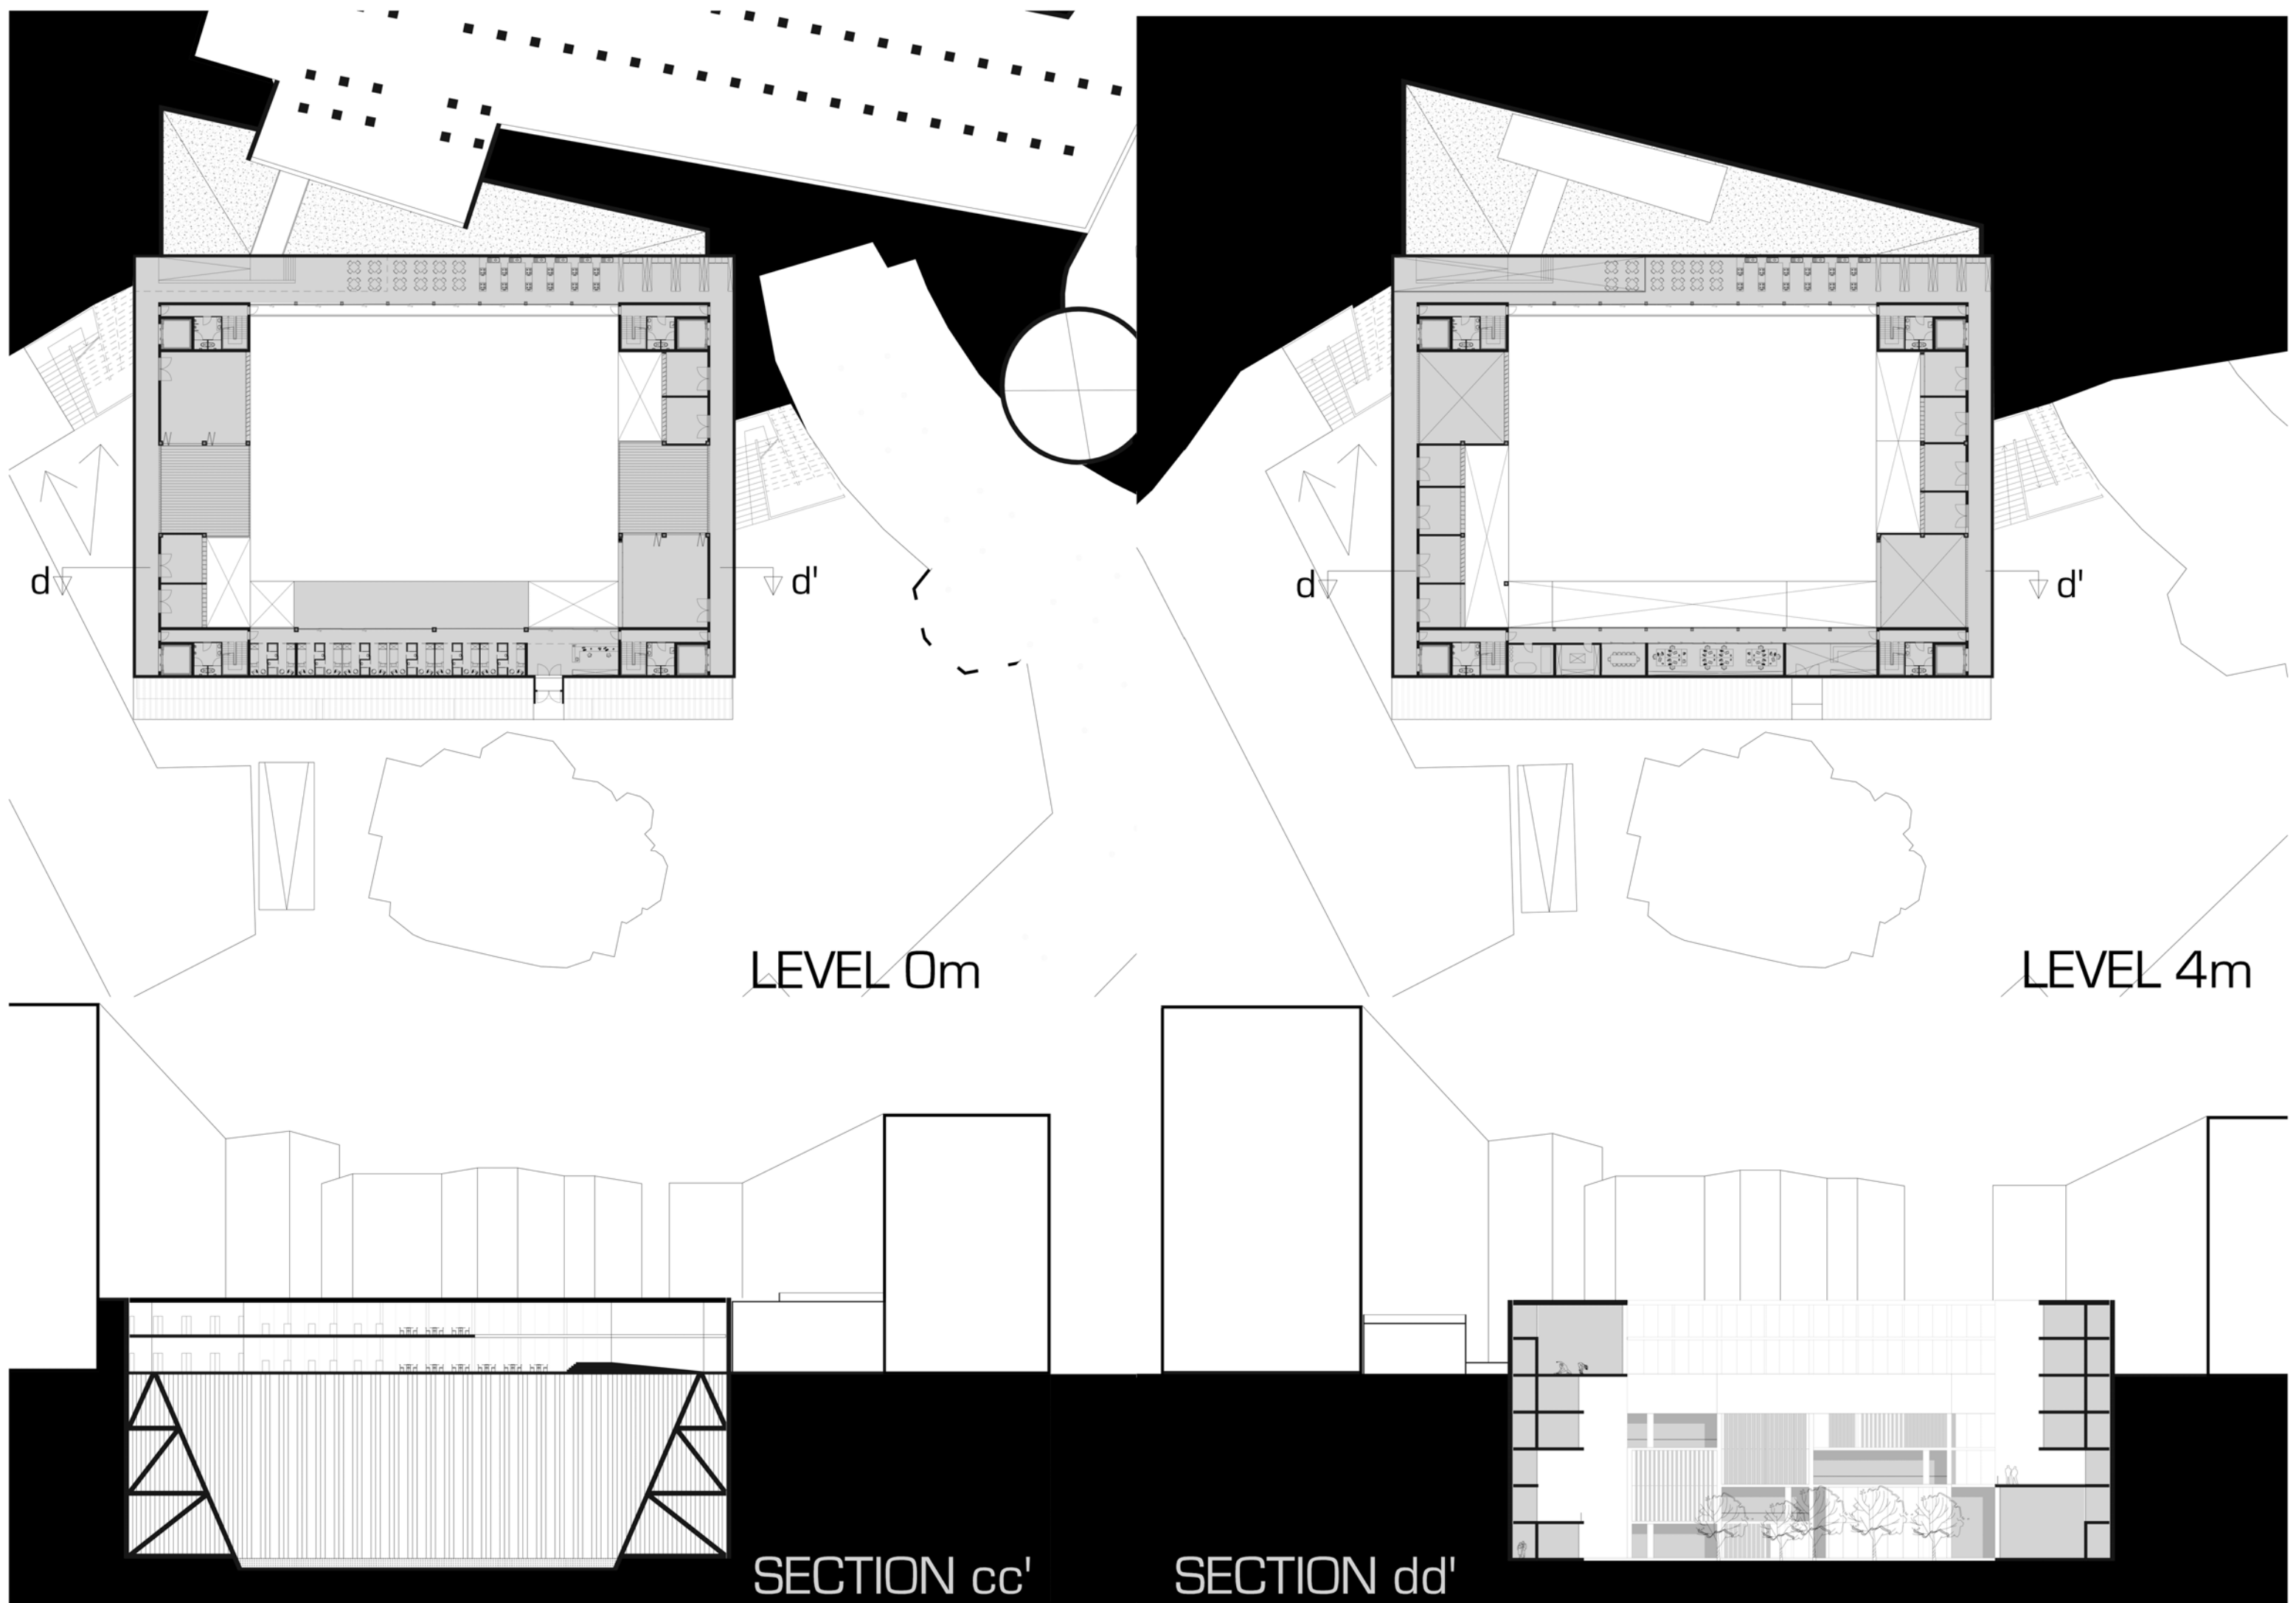



Voorstelling populatieanalyse van Studentenhoe Corneel Heymans - Isabellakaa, Gent



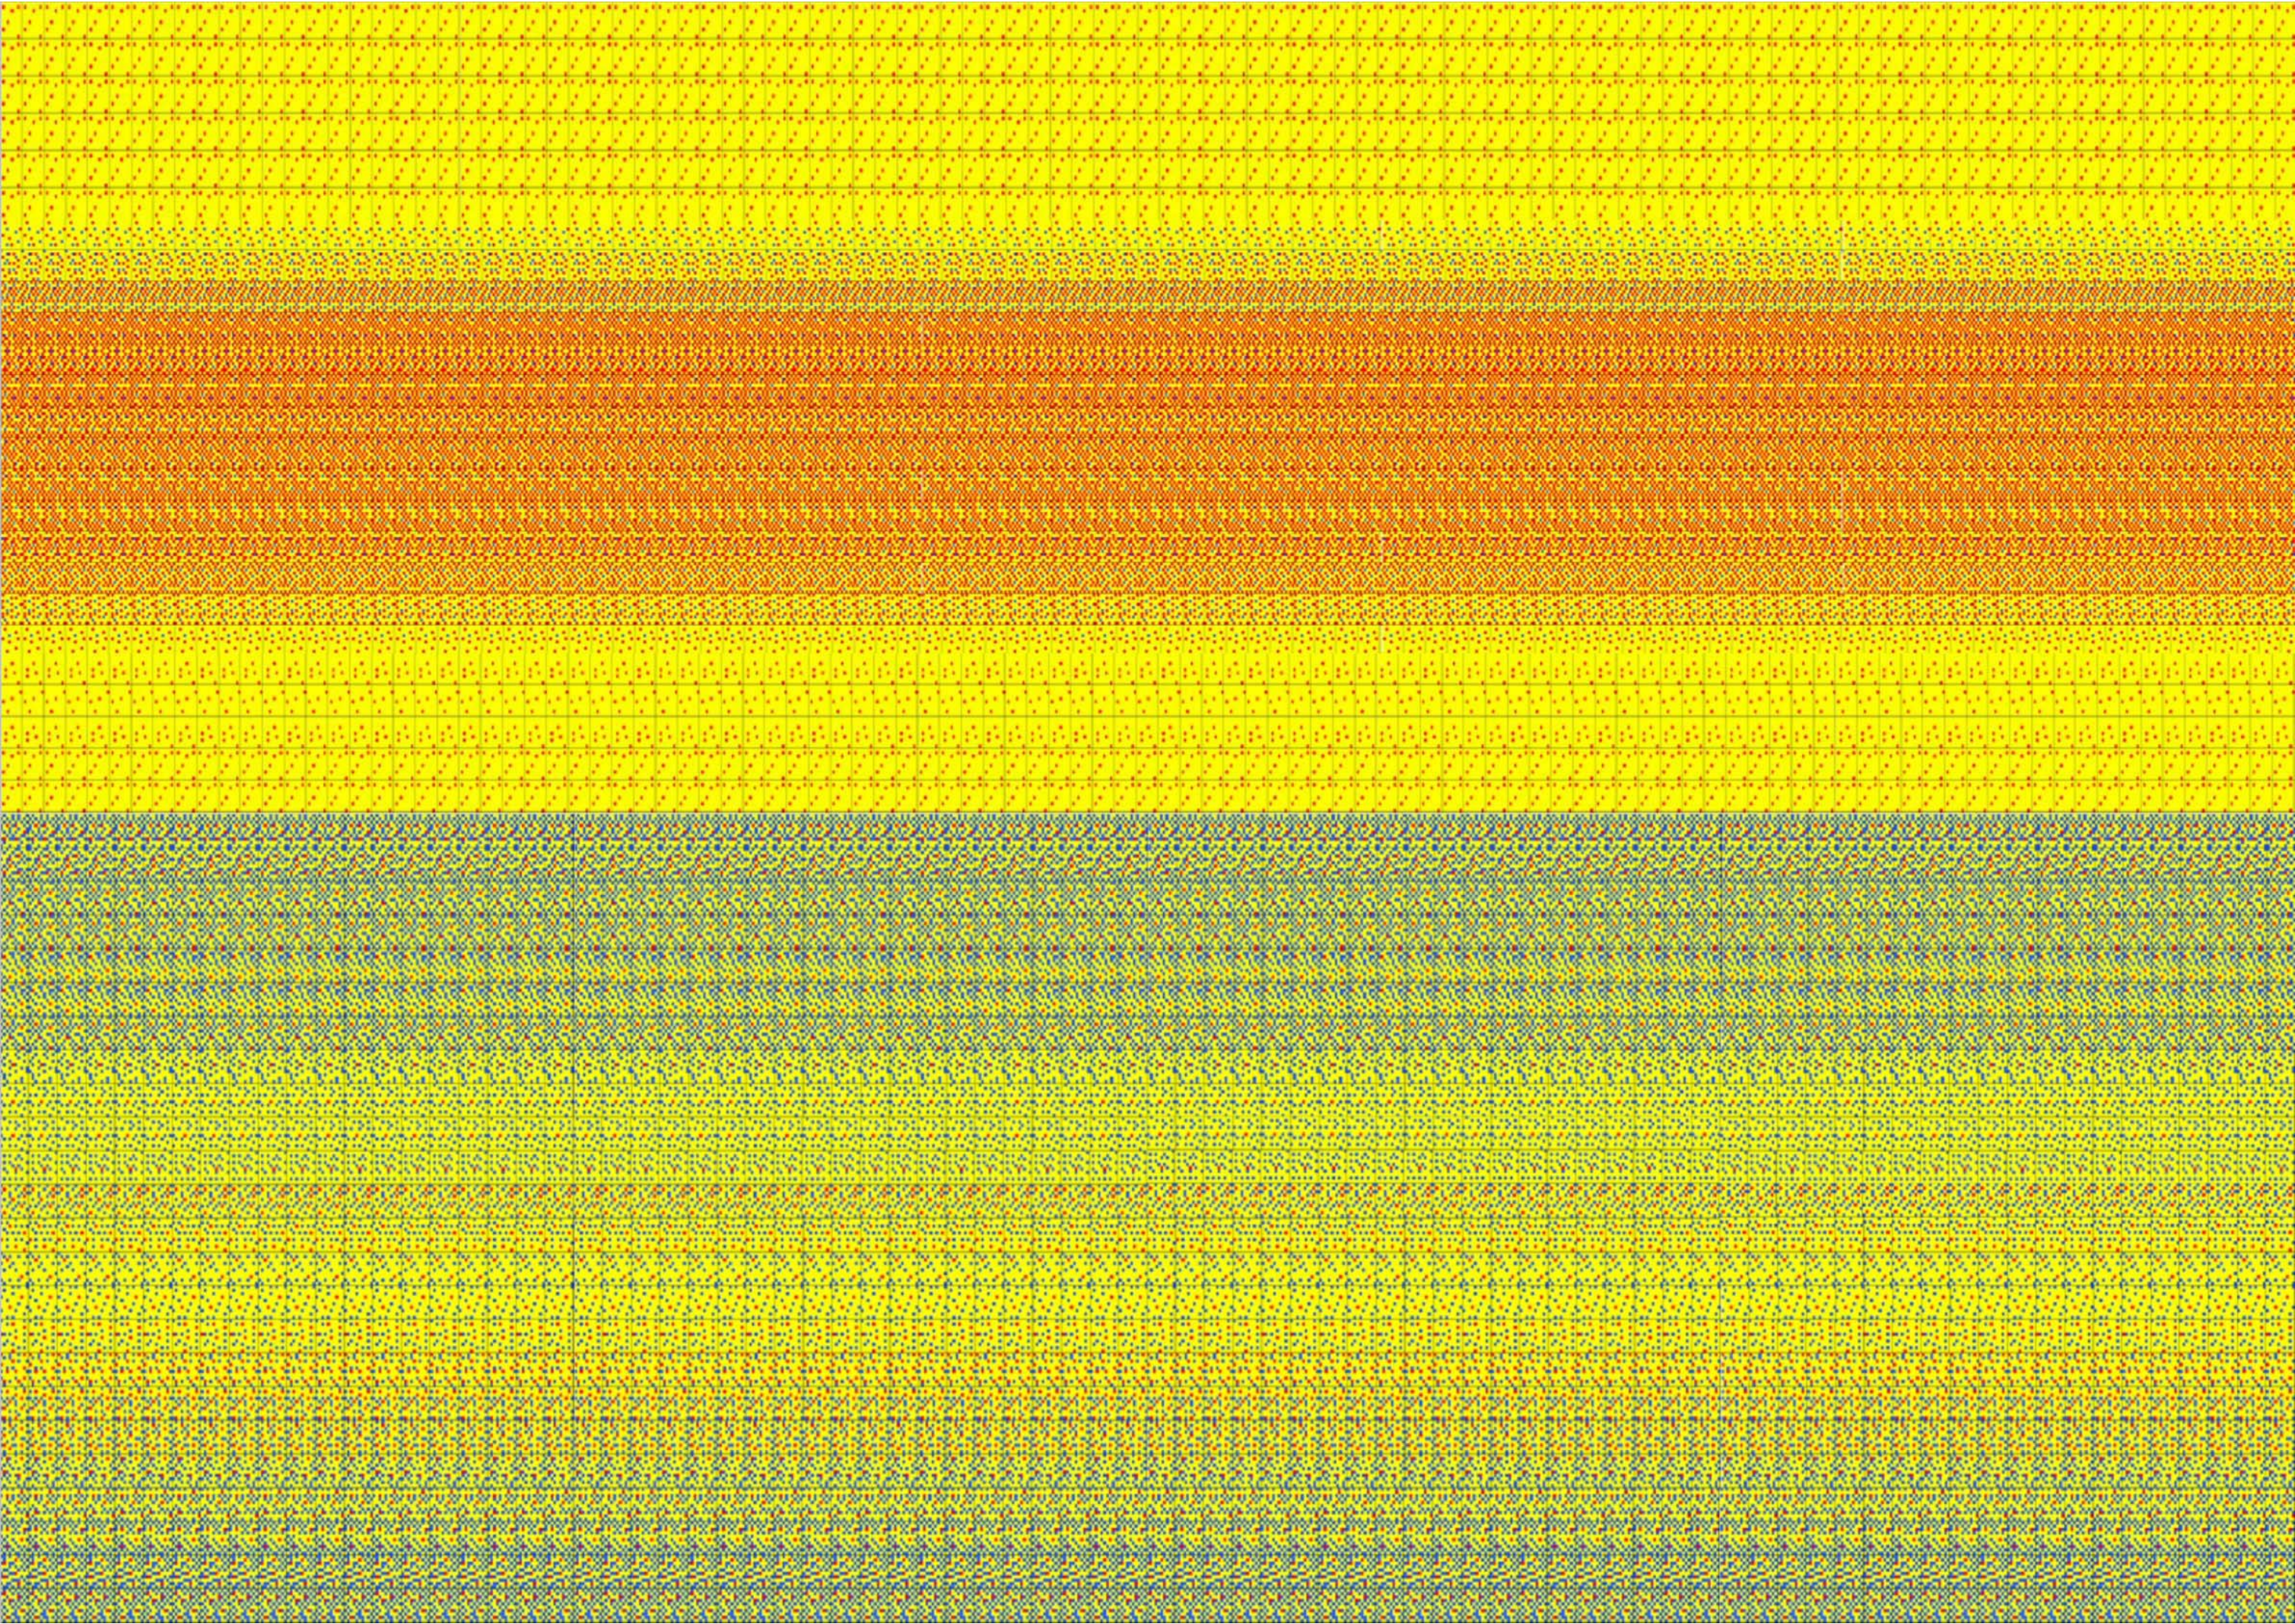












Ontwerp fietsenstalling in beton - François Laurentplein, Gent







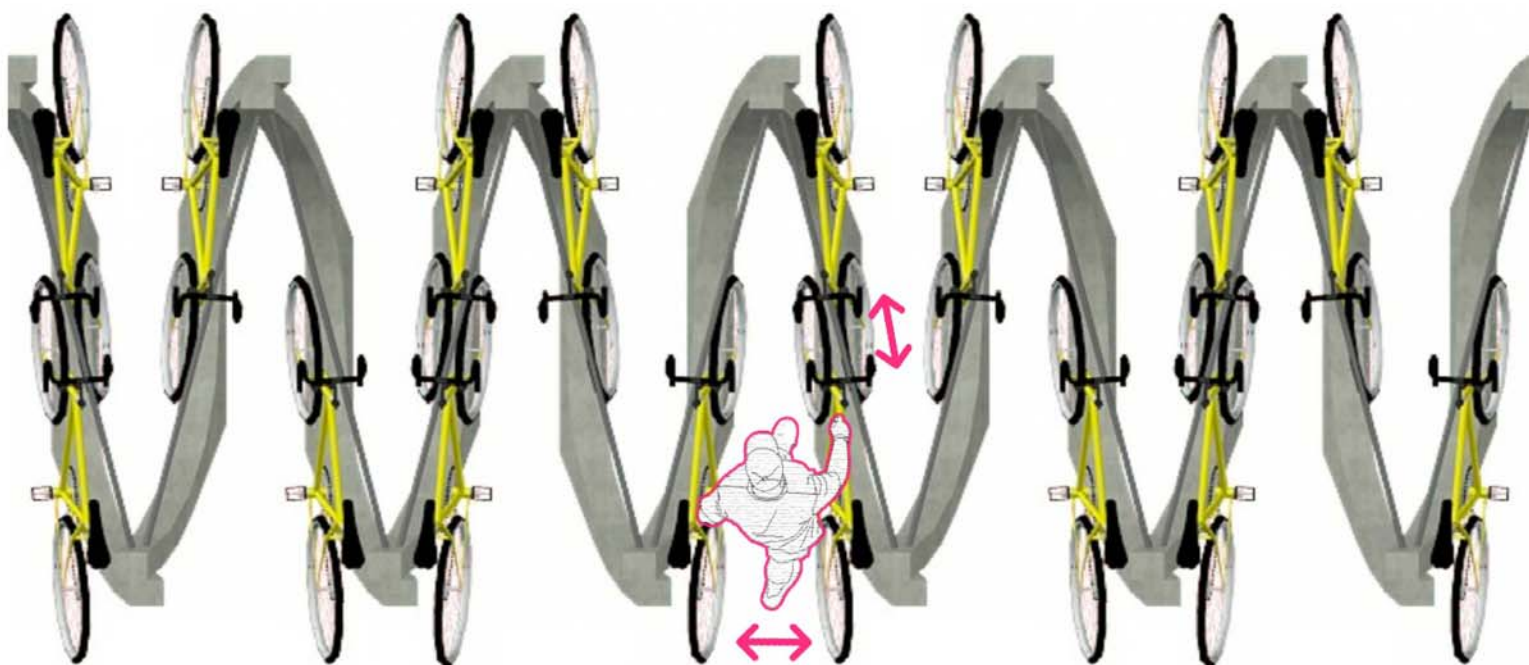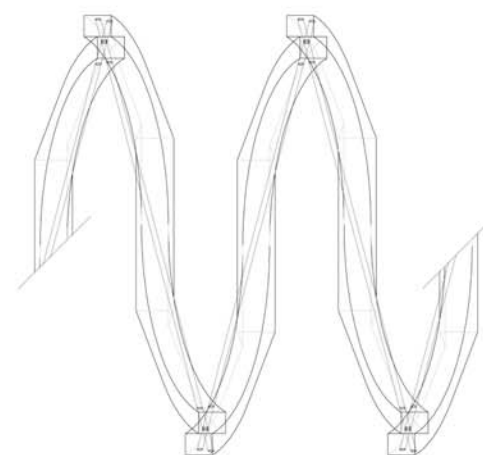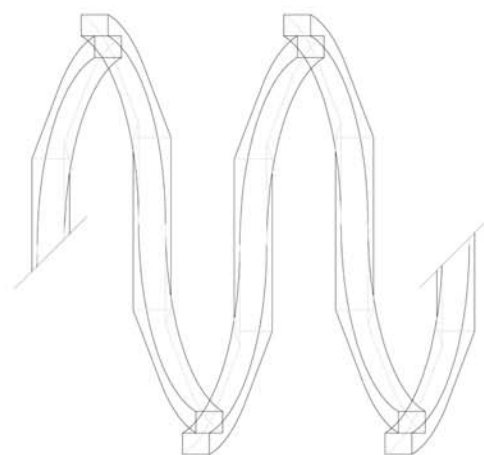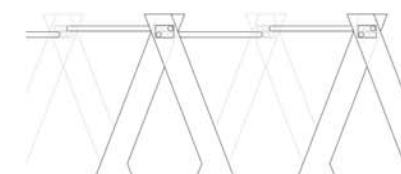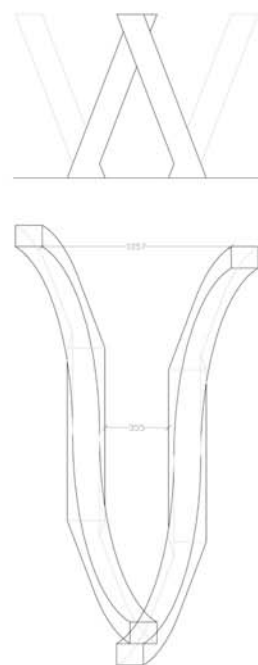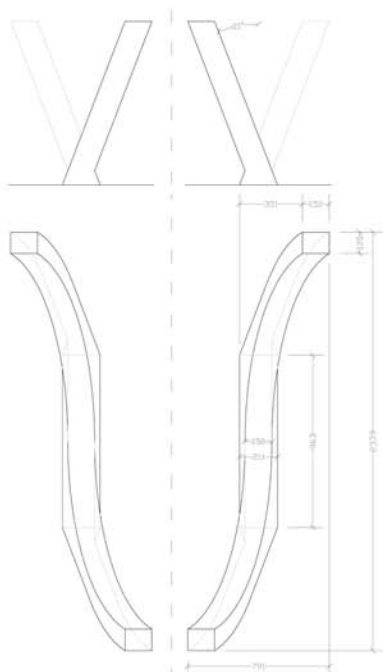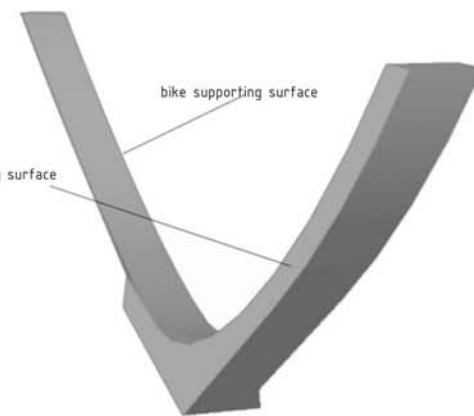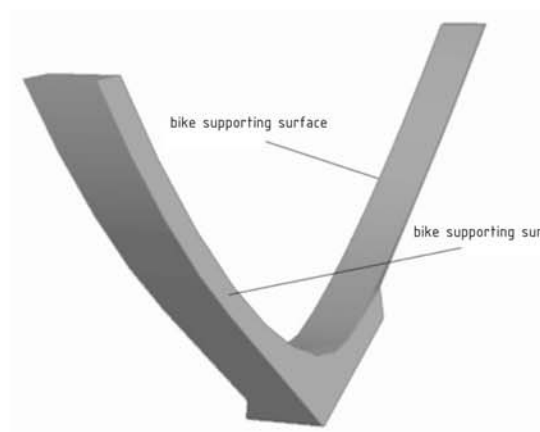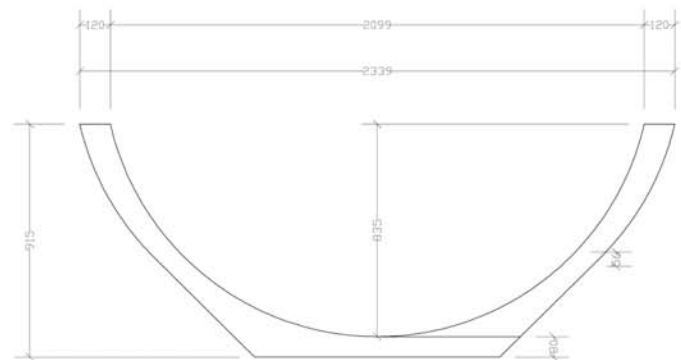

DELIVERY OF THE BIKE RACK ON THE FRANÇOIS TRAMON SQUARE